



# K.C.T.L. 453, CHUNG SHAN TERRACE, KWAI CHUNG

FLAT FLOOR	A1	A2	B1	B2	C1	C2
1ST						
2ND						
3RD						

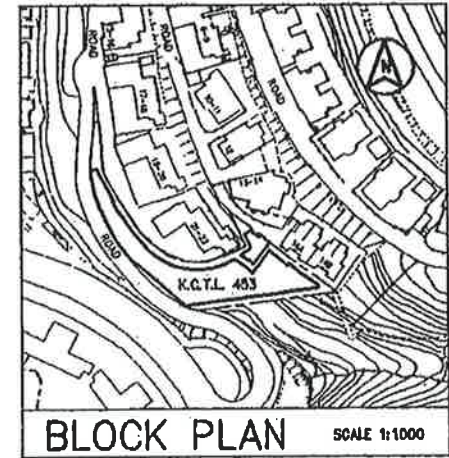

COLOUR PINK  
MARKING P

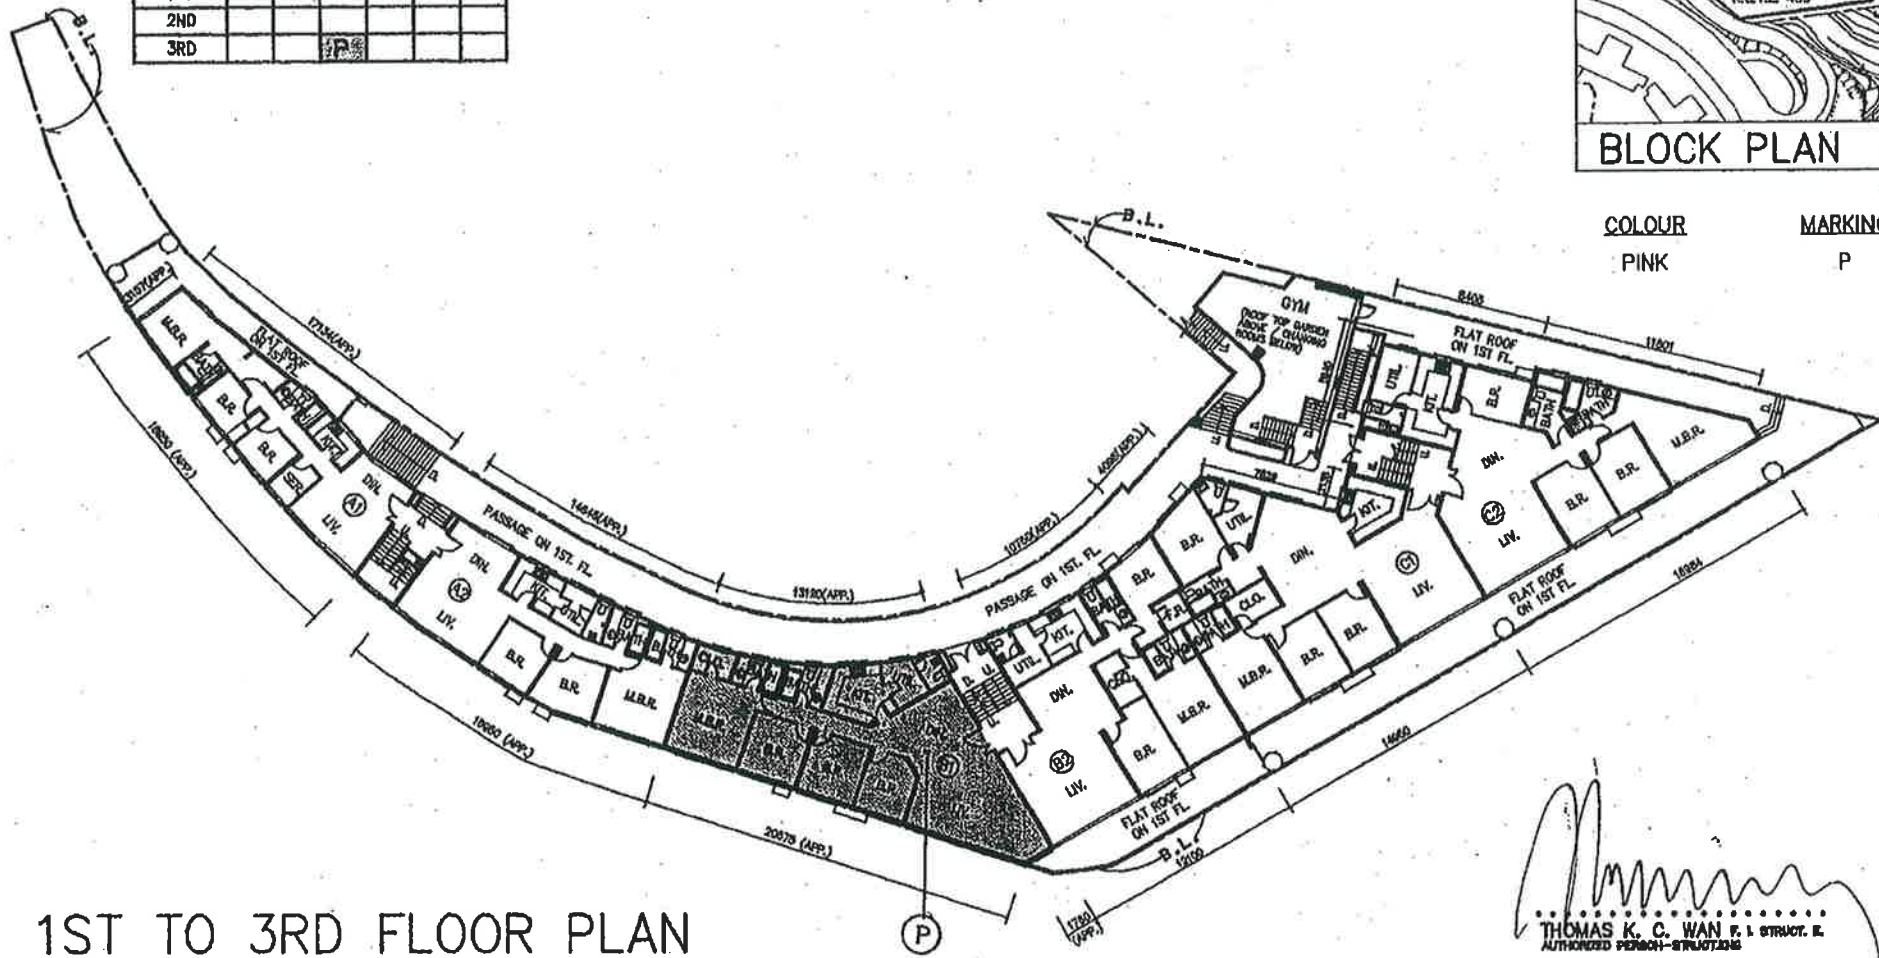


1ST TO 3RD FLOOR PLAN




*Thomas K. C. Wan*  
 THOMAS K. C. WAN P. L. STRUCT. E.  
 AUTHORIZED PERSON - STRUCTURING

TWM/N 1140513

# K.C.T.L. 453, CHUNG SHAN TERRACE, KWAI CHUNG

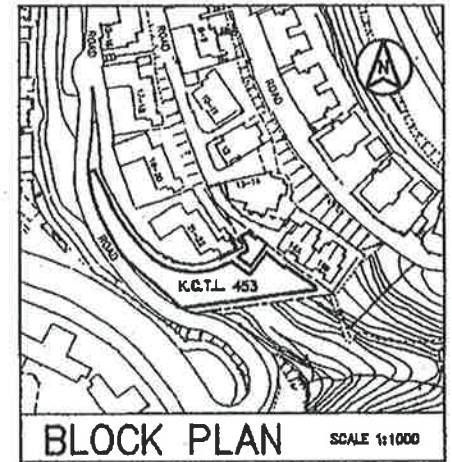

COLOUR PINK  
MARKING P

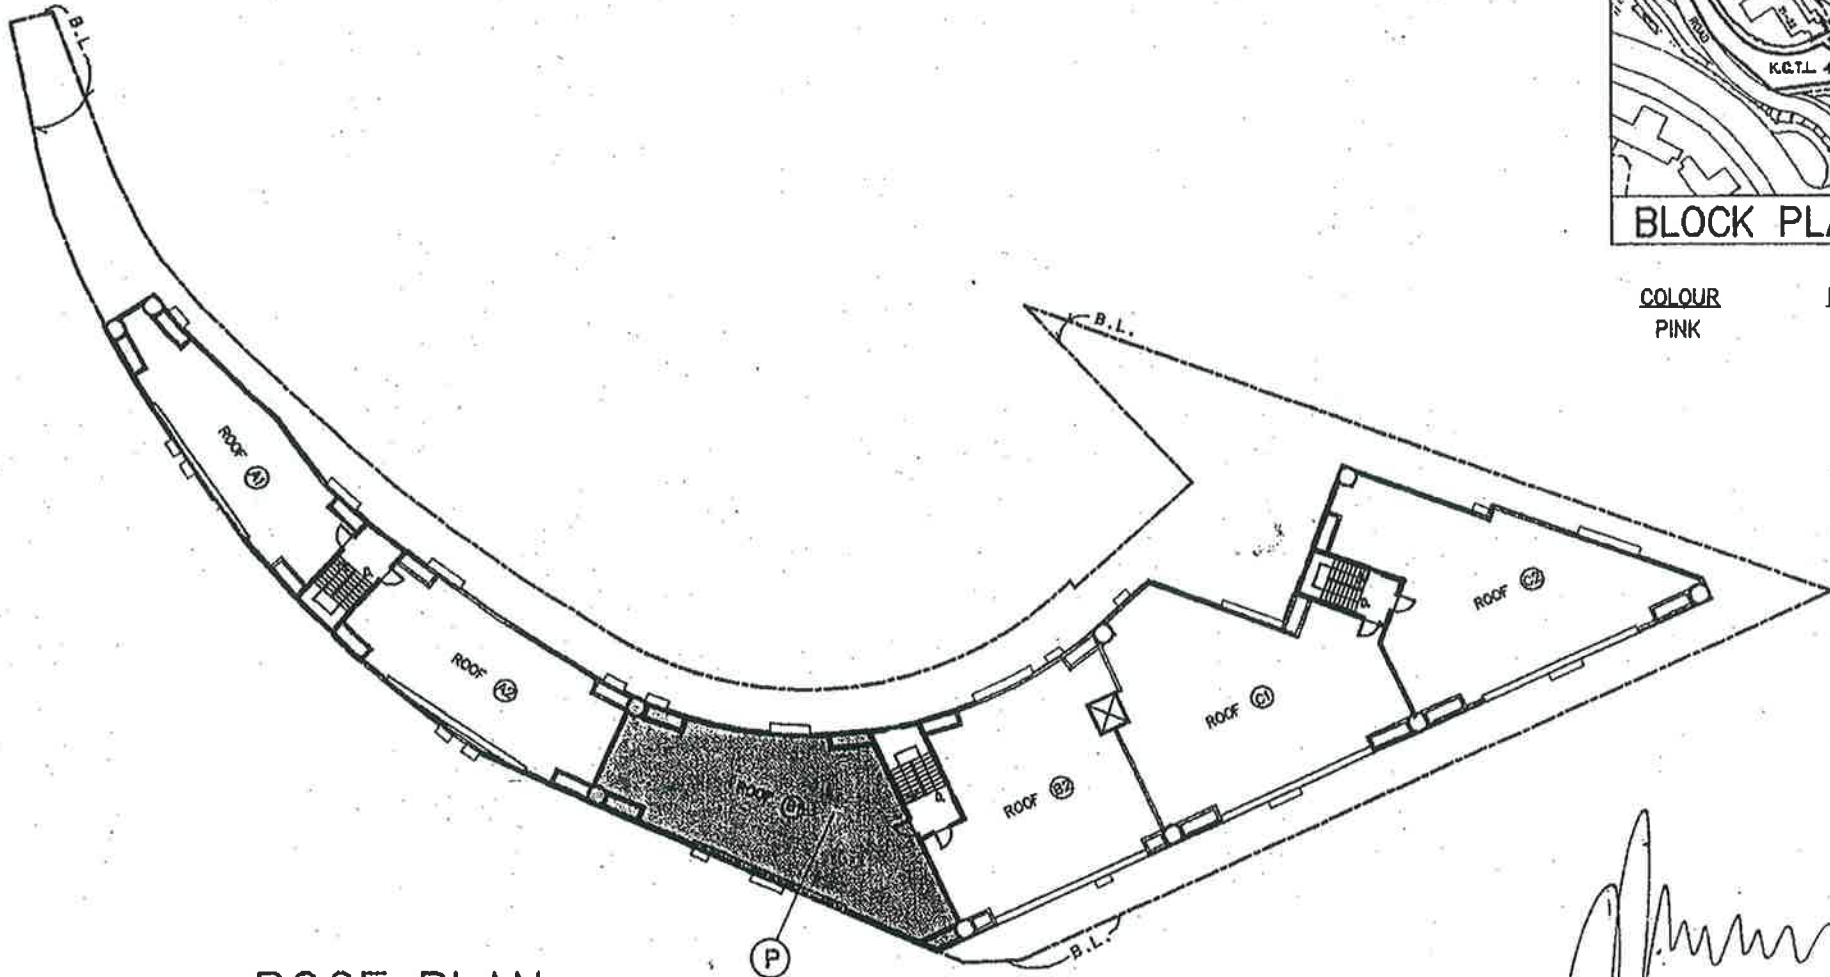


ROOF PLAN



*Thomas K. C. Wan*  
THOMAS K. C. WAN P. L. STRUOT. E.  
AUTHORIZED PERSON-STRUCTURING

TWMN1140513


K.C.T.L. 453, CHUNG SHAN TERRACE, KWAI CHUNG

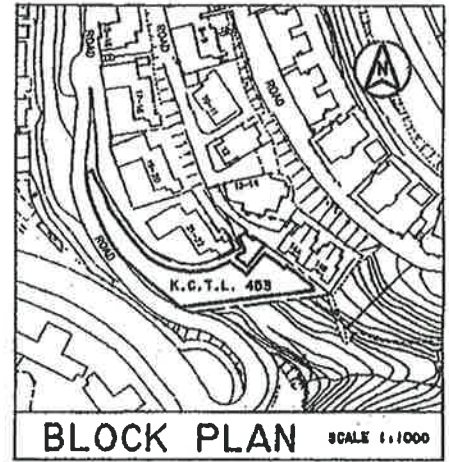

**BLOCK PLAN** SCALE 1:1000

COLOUR  
PINK

MARKING  
P

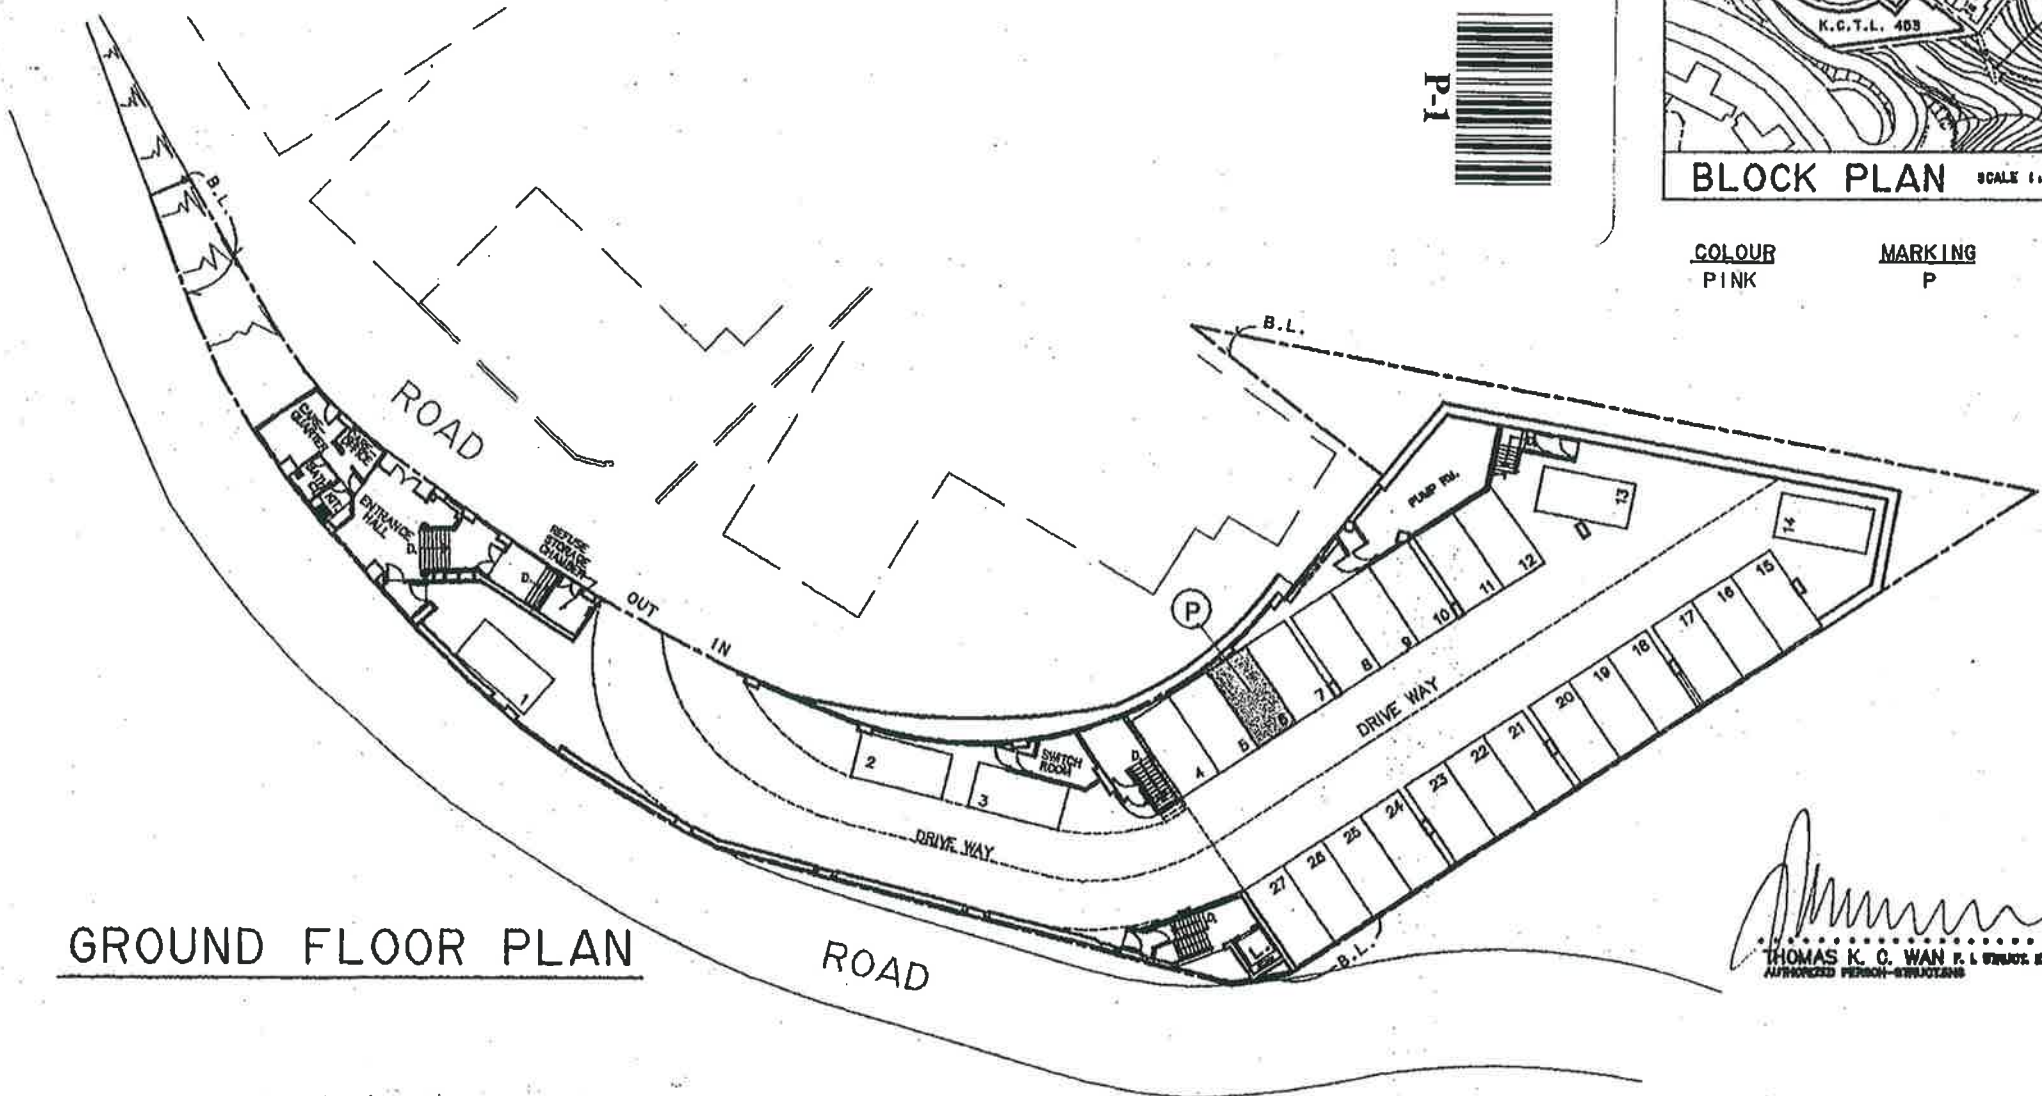

GROUND FLOOR PLAN

*Thomas K. C. Wan*  
THOMAS K. C. WAN P. I. SURVEYOR  
AUTHORISED PERSON - SURVEYORS

TW MN 1140513