



No. 1 HOLLY ROAD
 HAPPY VALLEY
 HONG KONG
 I.L. 5503 SECTION B

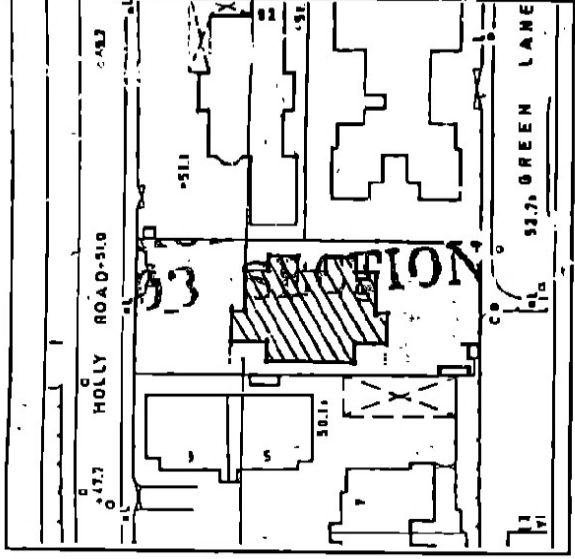

BLOCK PLAN

SCALE 1:1000

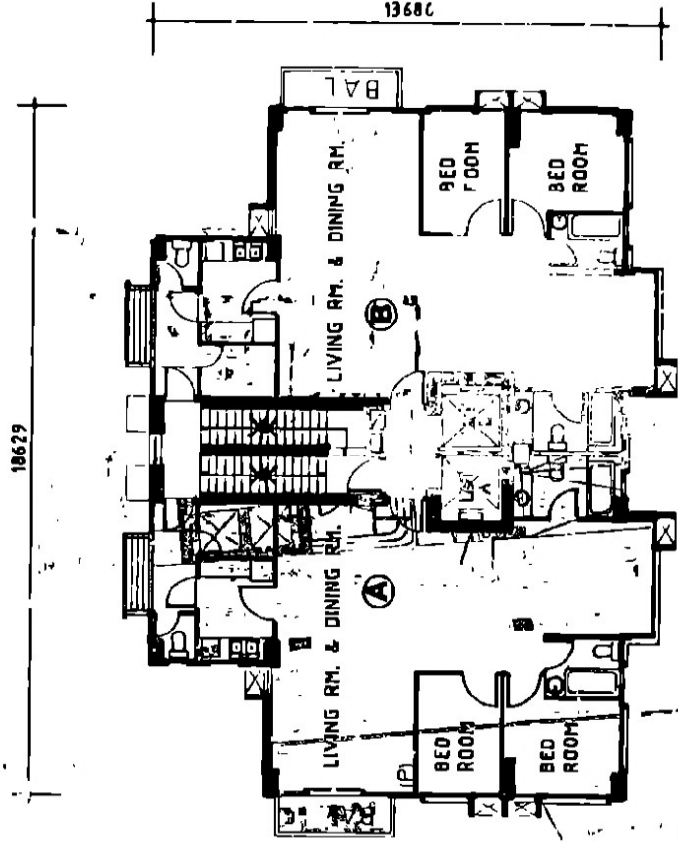

2ND FLOOR PLAN



A E, SU & CHUNG ARCHITECTS LTD.
 ARCHITECTS . ENGINEERS . DEVELOPMENT CONSULTANTS
 1205-B, 108 GLOUCESTER ROAD, WANCHAI, H.K.
 TEL : 596 0368 (5 LINES) TELEFAX : 598 0898

Handwritten signature



JH65830

F. SU & PARTNERS LTD
 ARCHITECTS, ENGINEERS, DESIGNERS, CONSULTANTS
 1206-6, 103 GLOUCESTER ROAD, WINDCHY, HK
 TEL : 598 0268 (5 LINES) TELEFAX : 57 0881



GROUND FLOOR PLAN

UPPER GROUND FLOOR PLAN

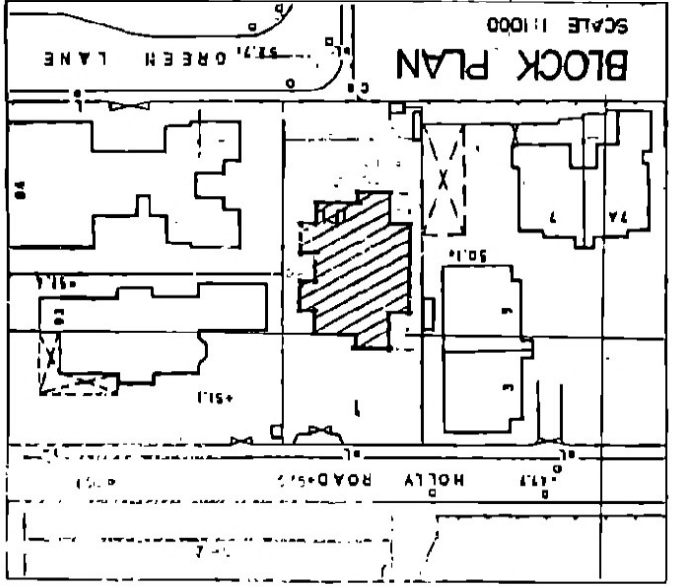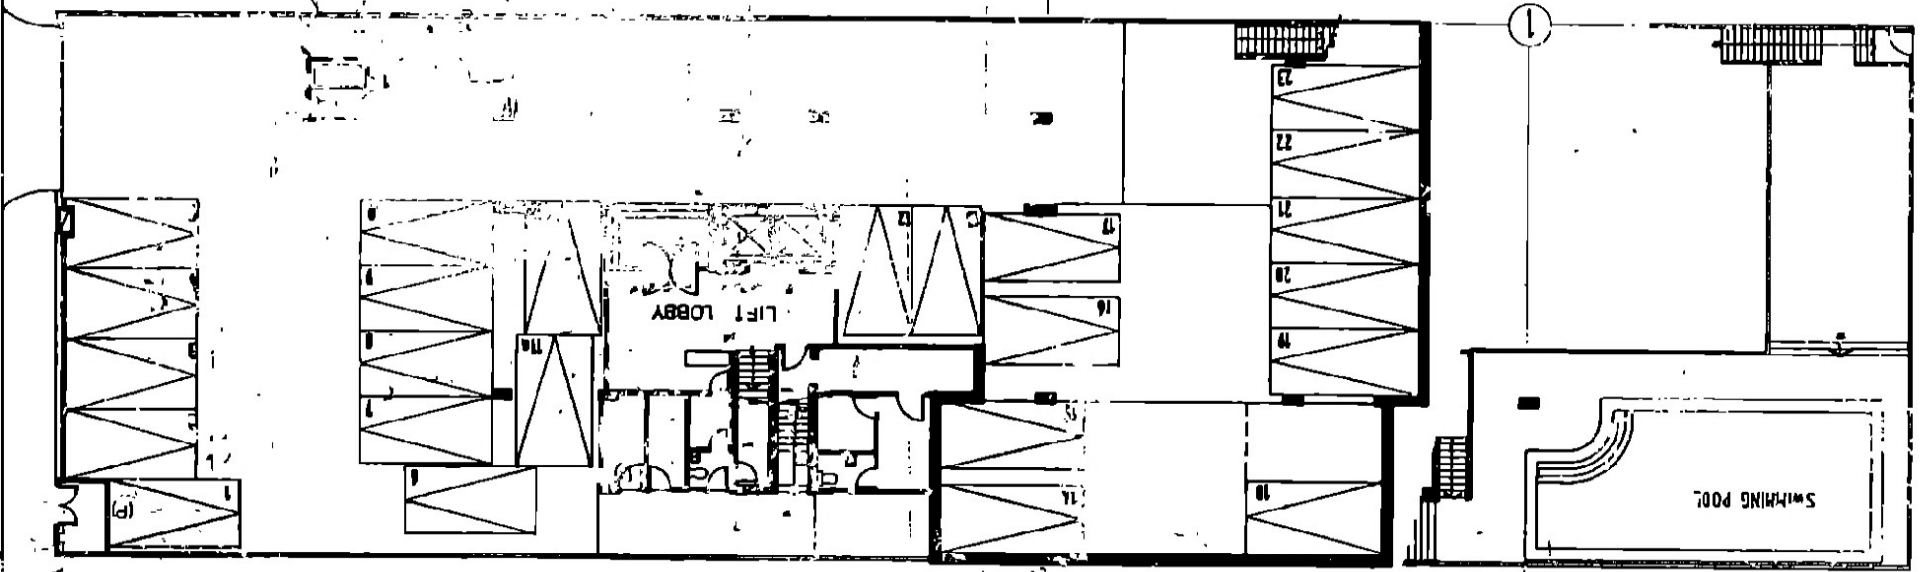

5165830
 5765830

No. 1 HOLLY ROAD
HAPPY VALLEY
HONG KONG
I.T. 5503 SECTION B