
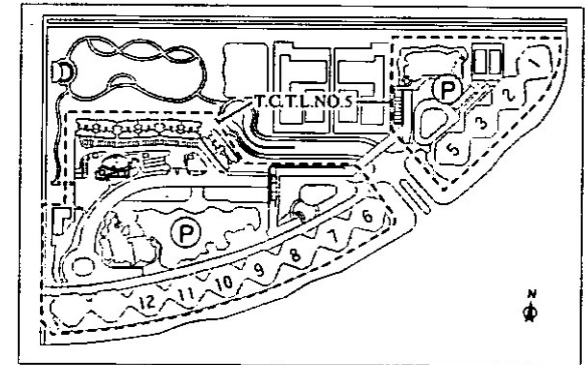



TUNG CHUNG TOWN LOT NO. 5

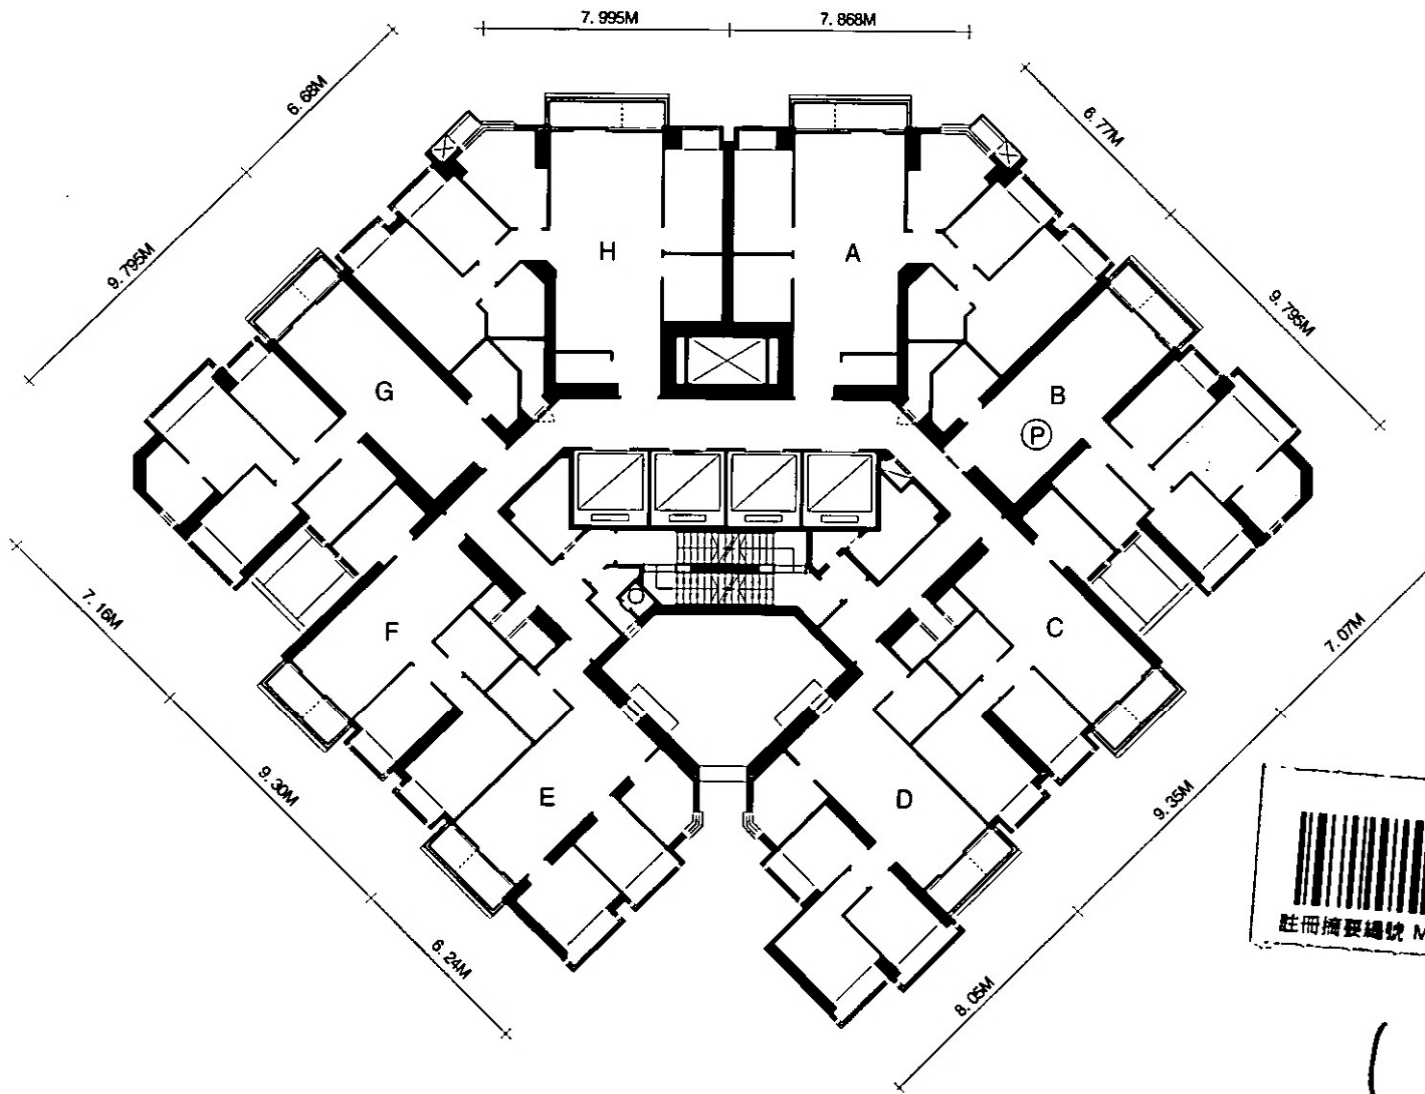

SITE PLAN

APPROX SCALE 1 : 7450

FLOOR DIAGRAM

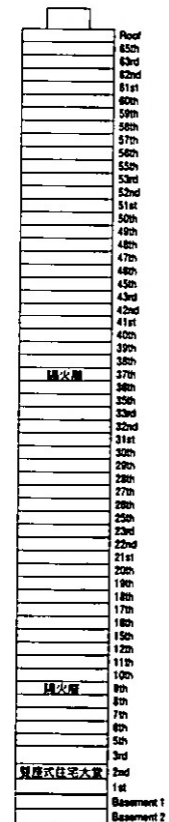

Leung Chung-ping
 Leung Chung-ping, Louis
 Authorized Person, Registered Architect

61ST FLOOR PLAN, TOWER 11

(G/F, 4/F, 13/F, 14/F, 24/F, 34/F, 44/F, 54/F and 64/F are omitted, 9/F and 37/F are refuge floors)

(P) = PINK