


Lot No. 4309 in D.D. No. 124
77A TAN KWAI TSUEN ROAD CASA REGALIA

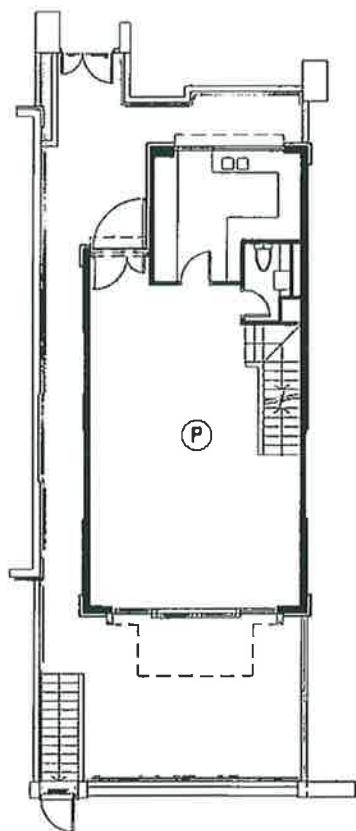


GROUND FLOOR PLAN
SCALE 1:200



FIRST FLOOR PLAN
SCALE 1:200



SECOND FLOOR PLAN
SCALE 1:200

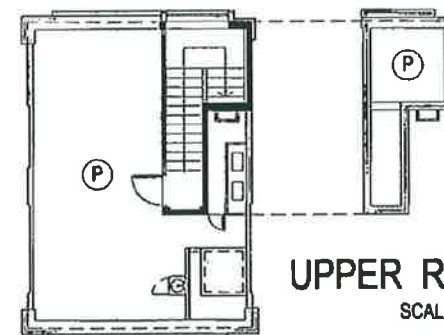

ROOF PLAN
SCALE 1:200


UPPER ROOF
SCALE 1:200

WONG PO MAN
B.ARCH. H.K.I.A. A.R.B.H.K.
AUTHORIZED PERSON-ARCHITECT

LEGEND :

PINK COLOUR

Lot No. 4309 in D.D. No. 124
CAR PARKING SPACE NO. 21

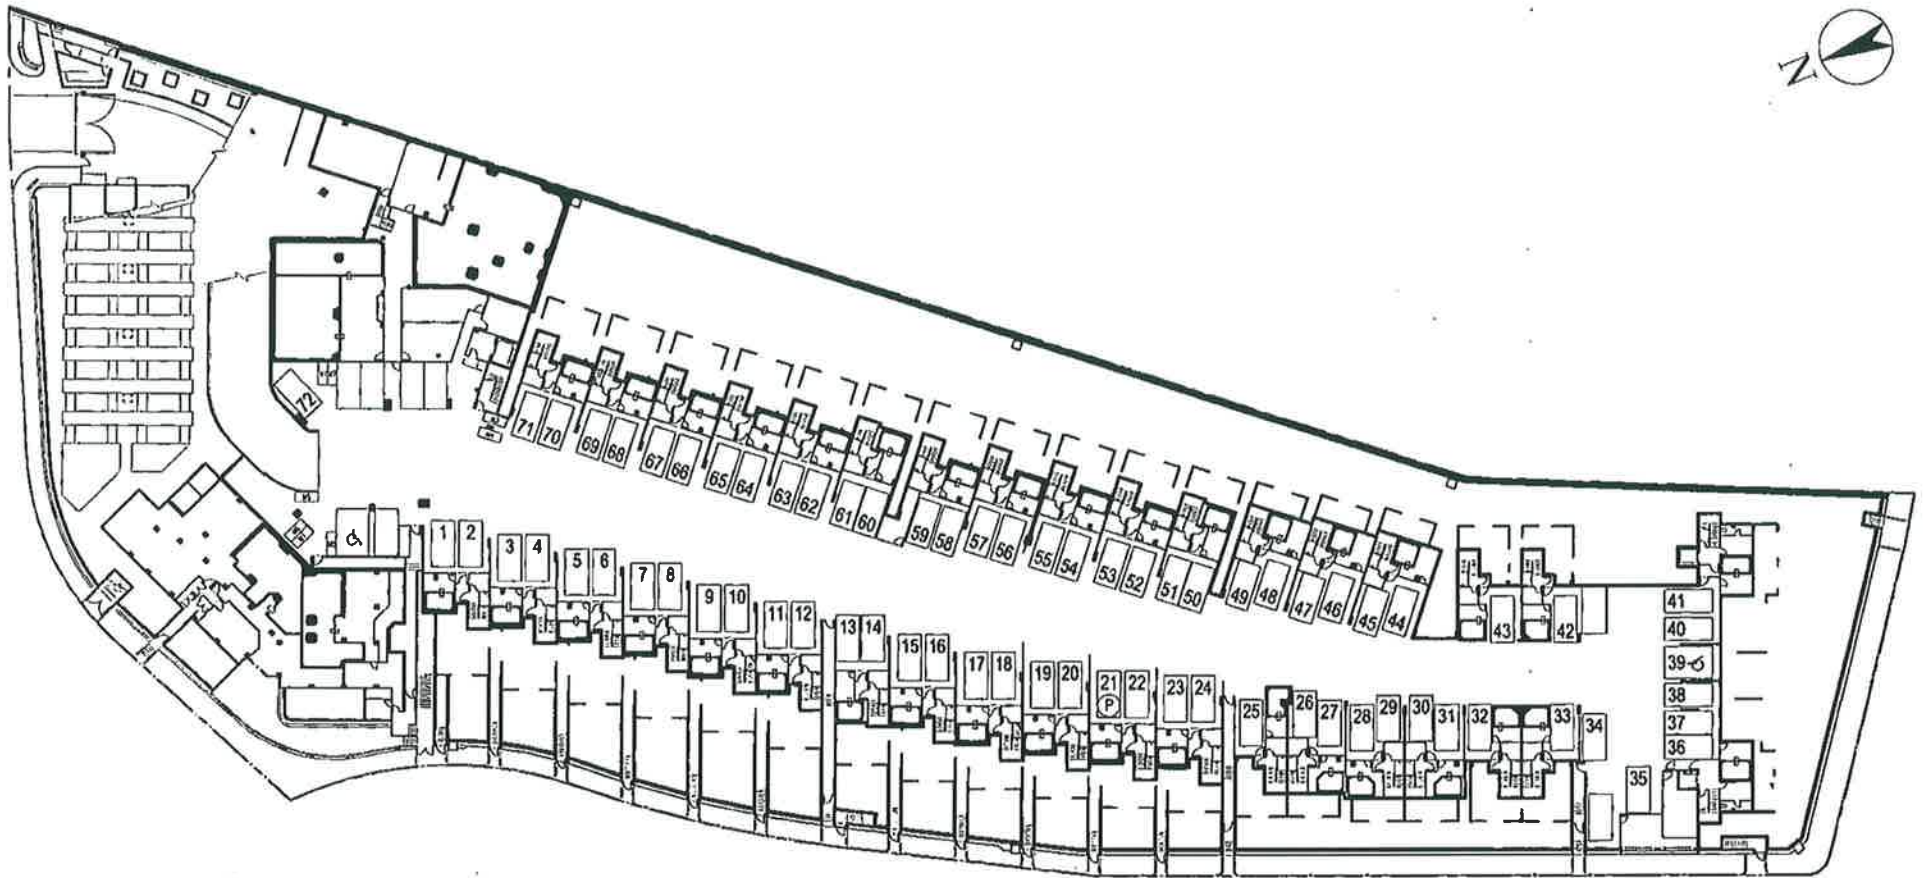

BASEMENT PLAN
SCALE 1:800

註冊摘要編號 Memorial No.:
18041102300147 **A4C**

Wong Po Man
WONG PO MAN
B.ARCH. H.K.I.A. A.R.B.H.K.
AUTHORIZED PERSON-ARCHITECT

LEGEND:
Ⓟ PINK COLOUR