

註冊樓宇編號 M/N: 07091000910335 M4C

8TH-13TH, 15TH-23RD
& 25TH FLOOR PLAN

SCALE : 1:250


AUTHORIZED PERSON . ARCHITECT

B.A. (A.S.) MARCH, H.K.I.A., R.I.B.A.

WOO YAN FAN, STELLA

Woo Yan Fan

Structural or other elements of construction, not to be removed or altered unless and until it is approved by the Building Authority.

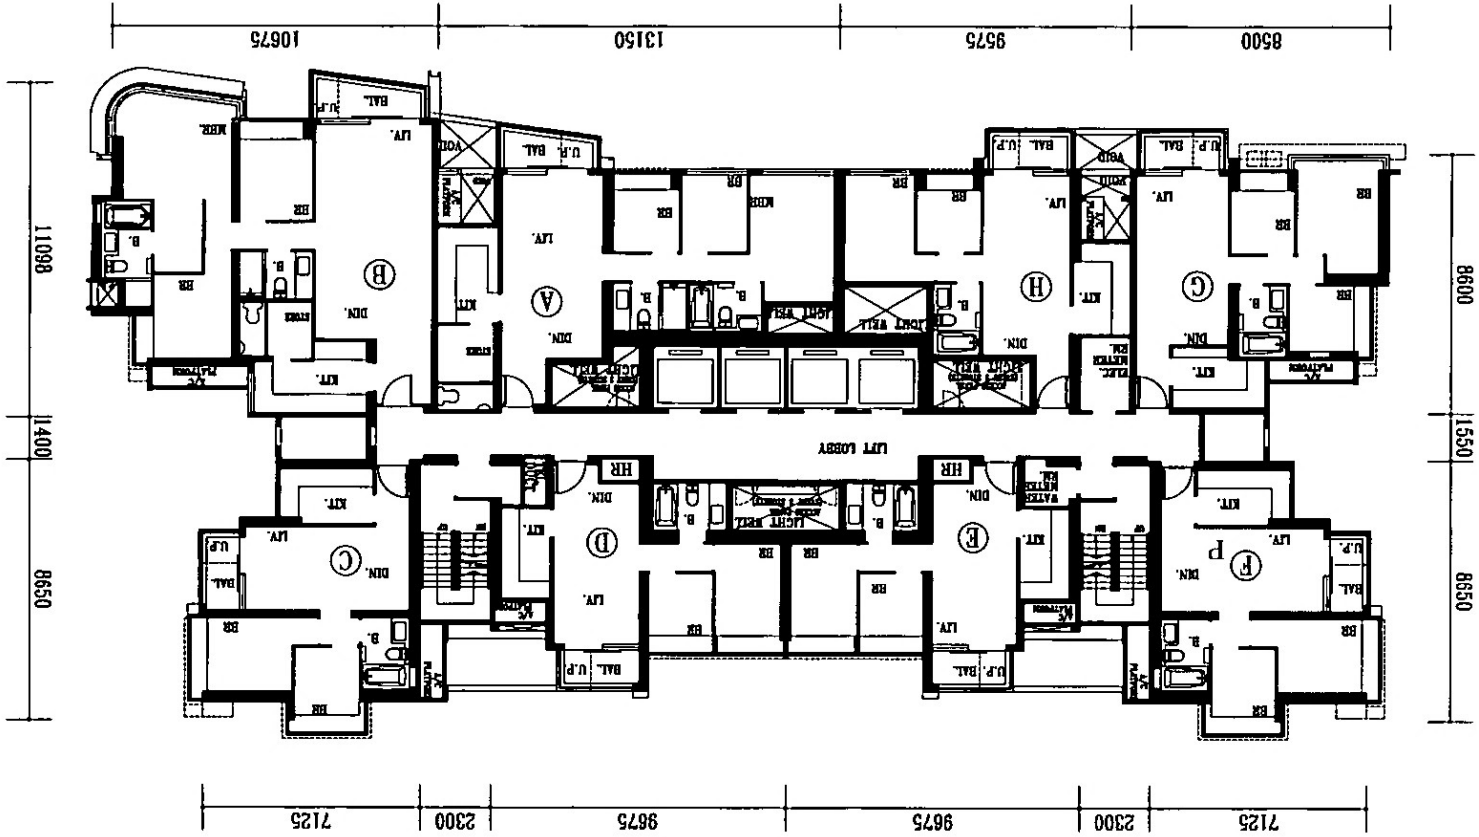

FLOOR		
13TH	20TH	
12TH	19TH	
11TH	18TH	25TH
10TH	17TH	23RD
9TH	16TH	22ND
8TH	15TH	21ST

BLOCK PLAN
N.K.M.T. 3 S.A.



SEE THE MAIN

