



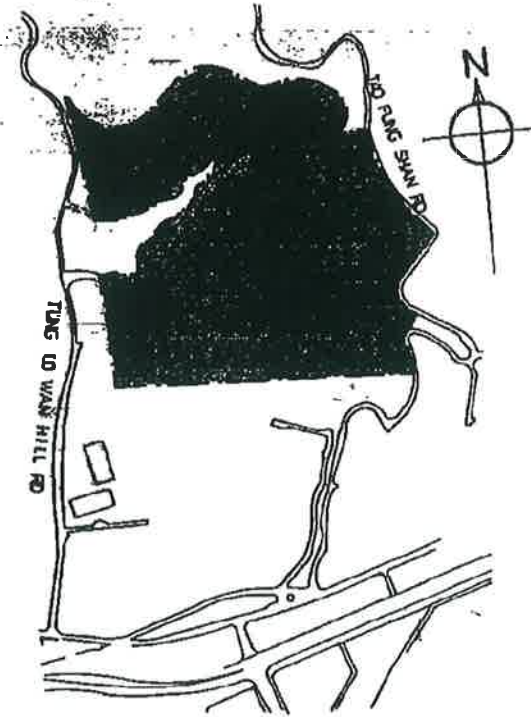
BLOCK 11

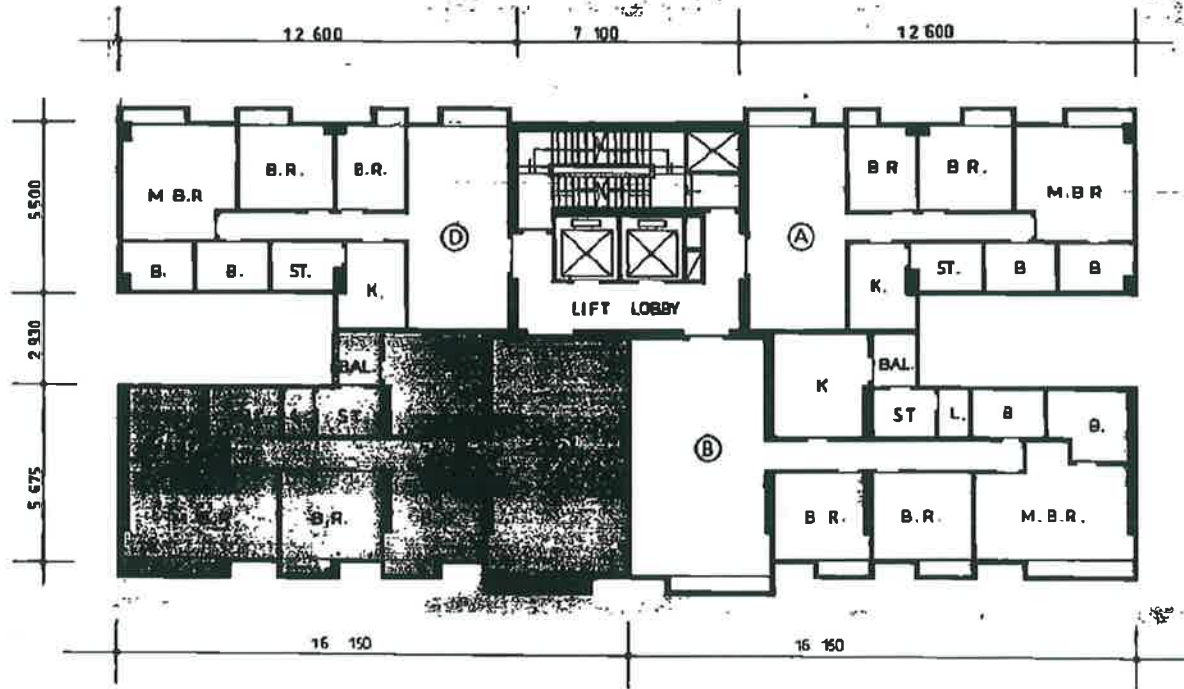

5TH-11TH FLOOR PLAN


 Structural or other elements of construction, not to be removed or altered unless and until it is approved by the Building Authority


SCALE : 200




STB1815

BLOCK PLAN

S.T.T.L. 331 S.A.,
S.B., S.C. & R.P.


ERIC TUNG CHI HO
 B. A. (ARCH) HONG KONG
 RIBA, HKIA, ARAIA
 AUTHORIZED PERSON-ARCHITECT

FLOOR	
8 TH	11 TH
7 TH	10 TH
6 TH	9 TH
5 TH	

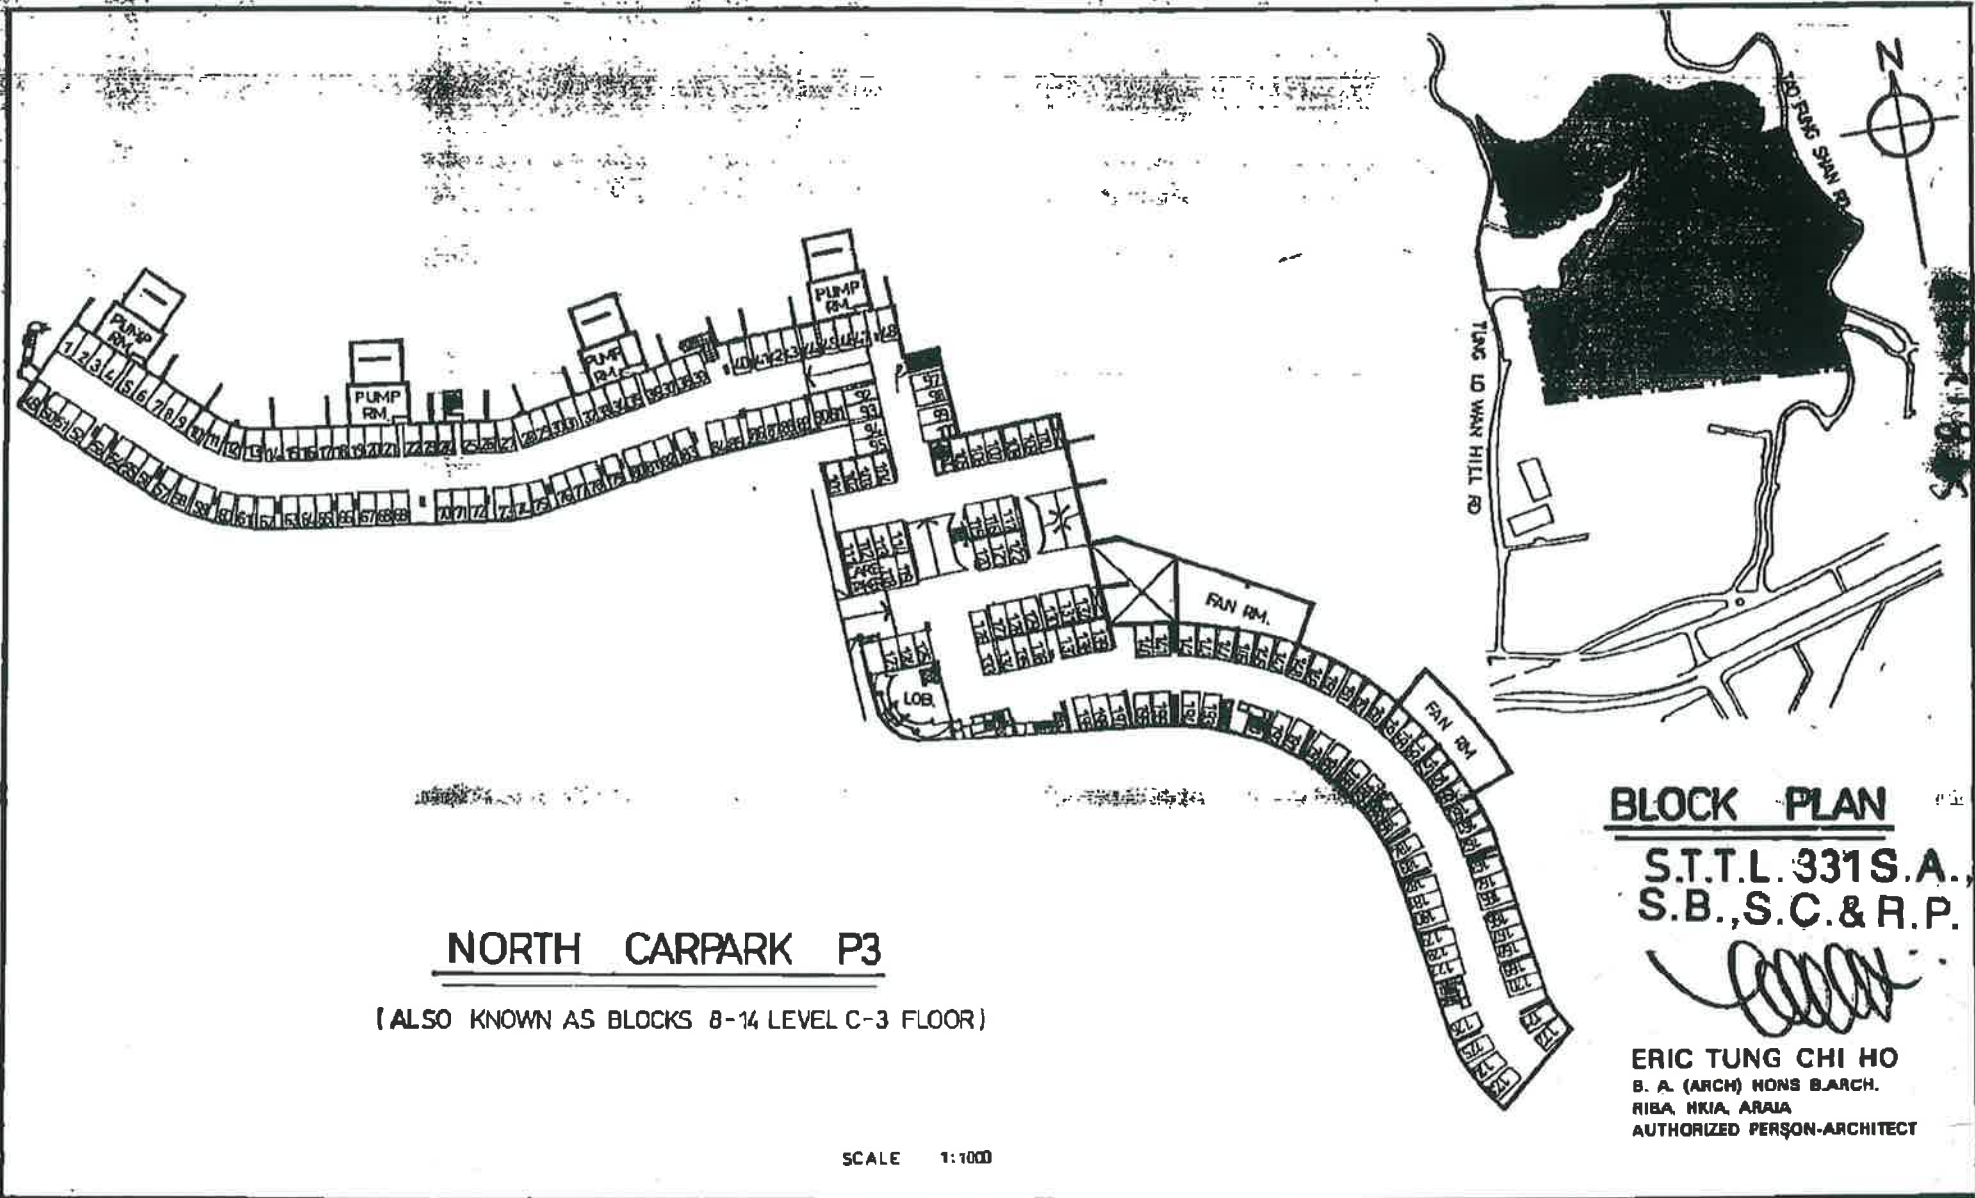

NORTH CARPARK P3

(ALSO KNOWN AS BLOCKS 8-14 LEVEL C-3 FLOOR)

SCALE 1:1000

BLOCK PLAN

**S.T.T.L. 331 S.A.
S.B., S.C. & R.P.**

ERIC TUNG CHI HO
B. A. (ARCH) HONS BARCH.
RIBA, HKIA, ARAIA
AUTHORIZED PERSON-ARCHITECT