

BLOCK PLAN

N.K.I.L. 6217



P-1


[Handwritten signature]

Julia M. K. Lau

B. Arch. H.K.I.A.

Registered Architect

Authorized Person (Lat 1)

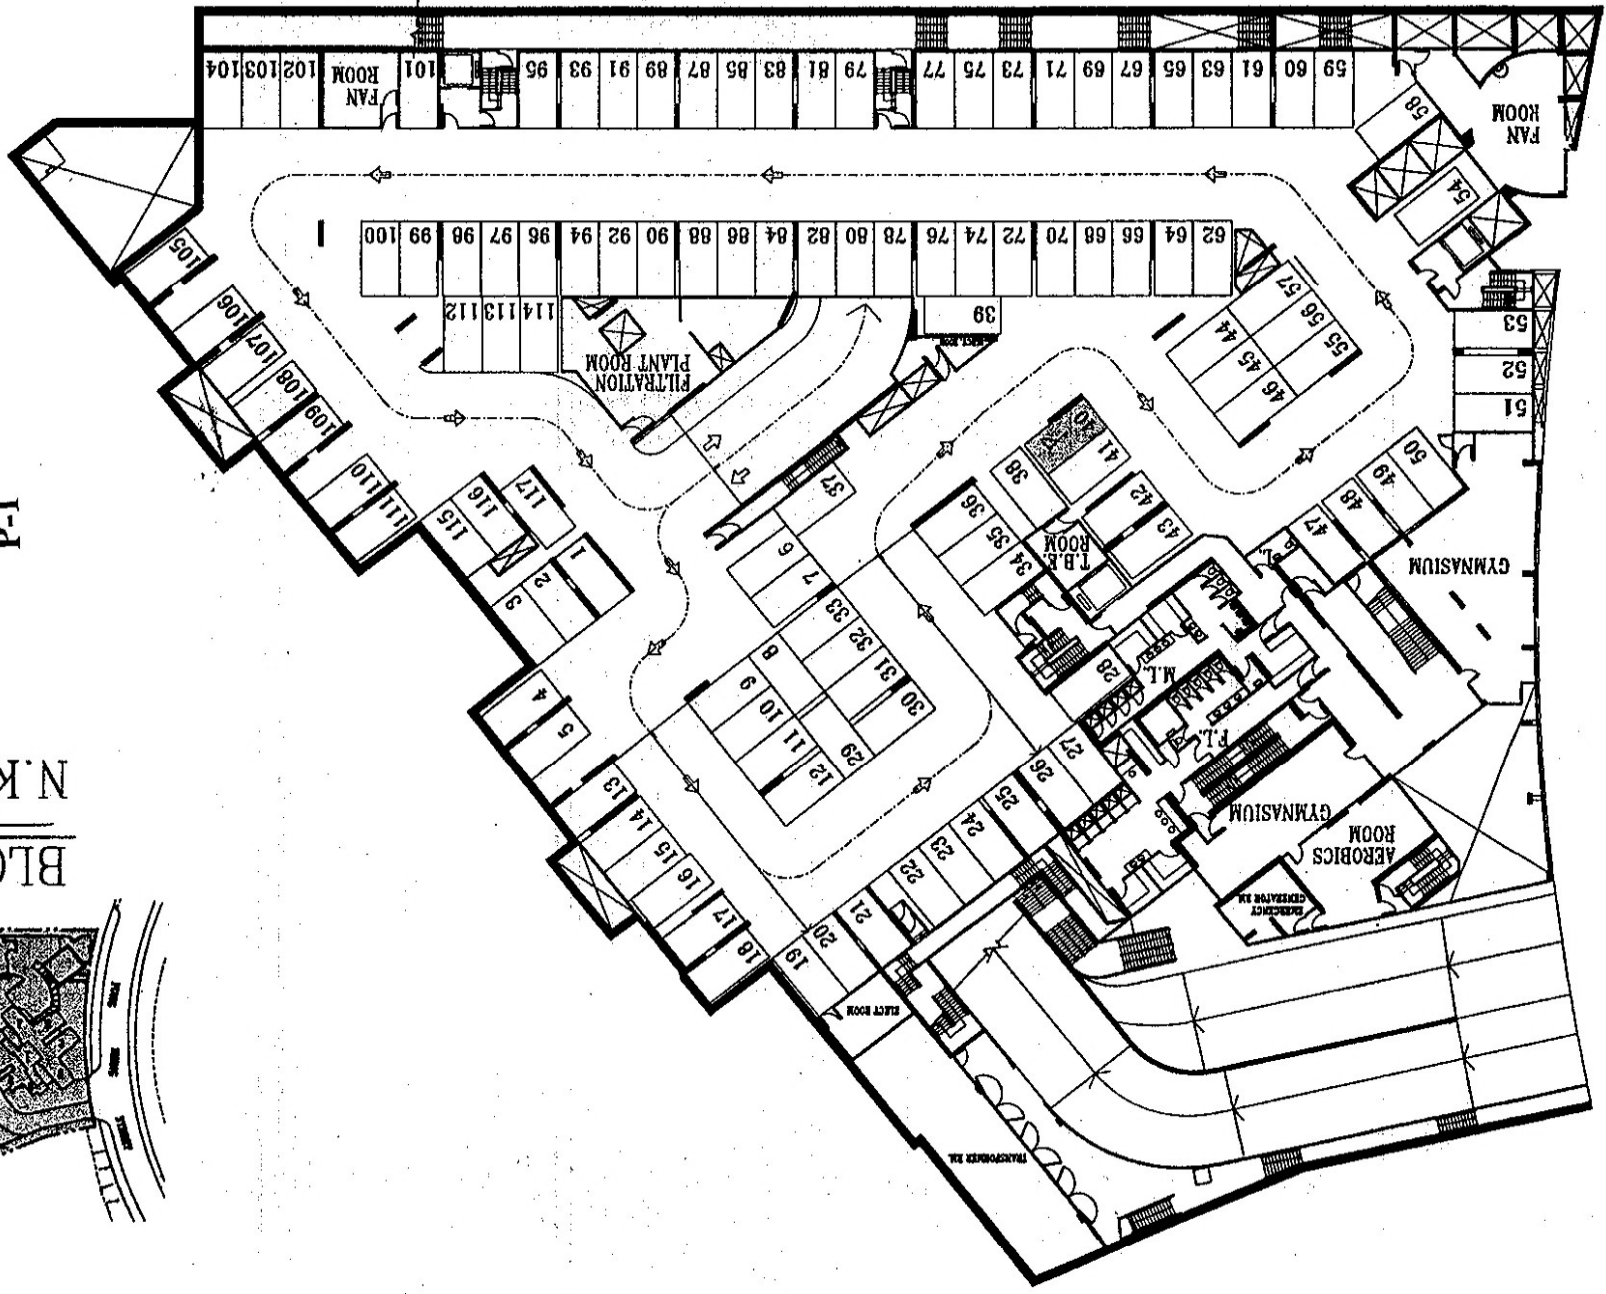

CARPARK LEVEL 3

SCALE : 1:500

m/h 7958569

Structural or other elements of construction not to be removed or altered unless and until it is approved by the Building Authority.


SCALE : 1:300

m/n 7959569

Julia M. K. Lau
 B. Arch, H.K.I.A.
 Registered Architect
 Authorized Person (List 1)



2ND - 3RD, 5TH - 13TH, 15TH - 23RD,
 25TH - 33RD & 35TH - 36TH FLOOR PLAN

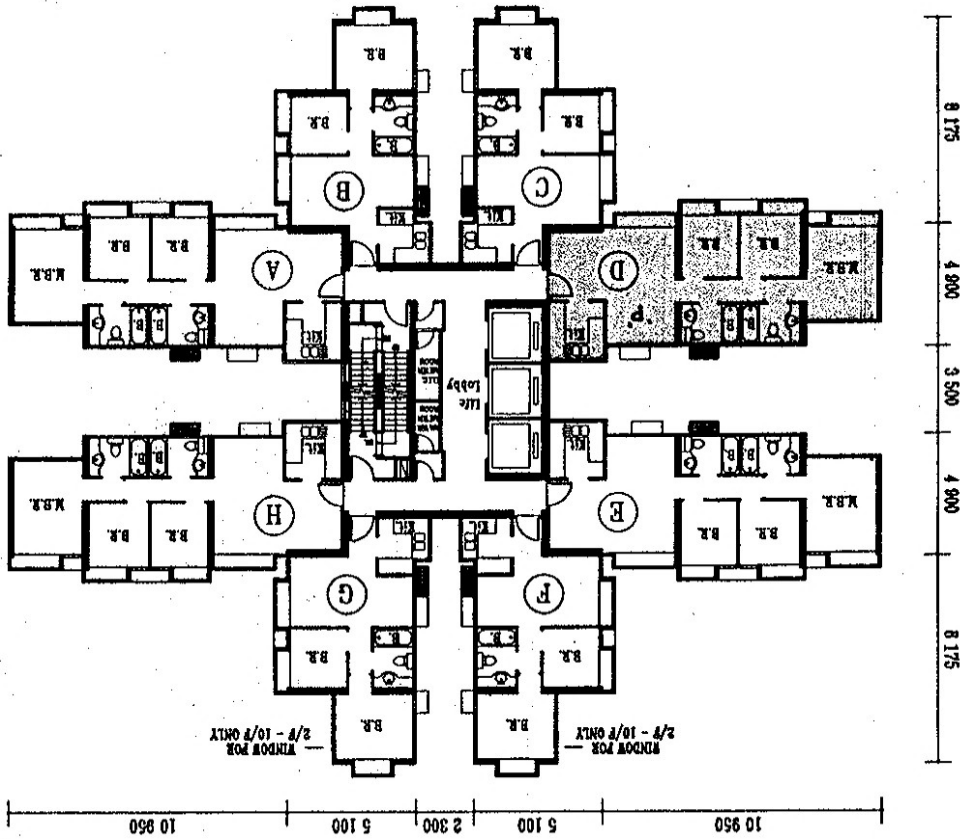

| FLOOR | | |
|-------|------|------|
| 18TH | 26TH | 36TH |
| 12TH | 23RD | 30TH |
| 11TH | 29RD | 35TH |
| 10TH | 22ND | 34TH |
| 9TH | 21ST | 33RD |
| 8TH | 20TH | 32ND |
| 7TH | 19TH | 31ST |
| 6TH | 18TH | 30TH |
| 5TH | 17TH | 29TH |
| 3RD | 16TH | 28TH |
| 2ND | 15TH | 27TH |

BLOCK PLAN
 N.K.I.T. 6217

