

SITE PLAN

LEGEND :


[P] PINK

CARPARKING SPACE NO.

RB1	RB2	RB3	RB5	RB6	RB7	RB8	RB9
RB10	RB11	RB12	RB15	RB16	[P] RB17	RB18	RB19
RB20	RB21	RB22	RB23	RB25	RB26	RB27	RB28
RB29	RB30	RB31	RB32	RB33	RB35	RB36	RB37
RB38	RB39	RB41	RB43	RB45	RB46	RB47	RB48
RB49	RB50	RB51	RB52	RB53	RB55	RB56	RB57
RB58	RB59	RB60	RB61	RB62	RB63	RB65	RB66
RB67	RB68	RB69	RB70	RB71	RB72	RB73	RB75
RB76	RB77	RB78	RB79	RB80			

MOTORCYCLE PARKING SPACE NO.

10	11
----	----

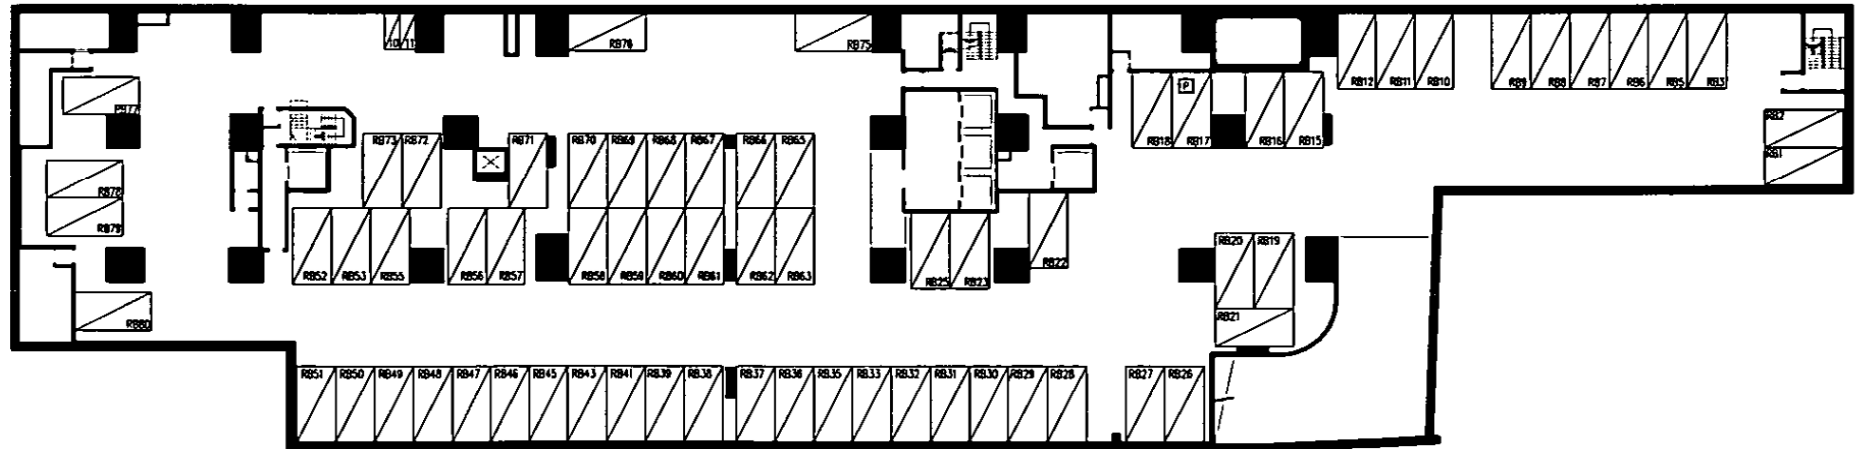

BASEMENT FLOOR PLAN

SCALE 1 : 500

**ISLAND CREST, 8 FIRST STREET
REMAINING PORTION OF I.L. 9003**

NOTE :
THE DRAWING IS FOR IDENTIFICATION ONLY.

註冊摘要編號 M/N: 12011901890021 A4C

**KENNETH T.B. CHAU R.I.B.A. F.H.K.I.A.
AUTHORIZED PERSON-ARCHITECT**