


4375230

PROJ. NO. 4375230


[Handwritten signature]

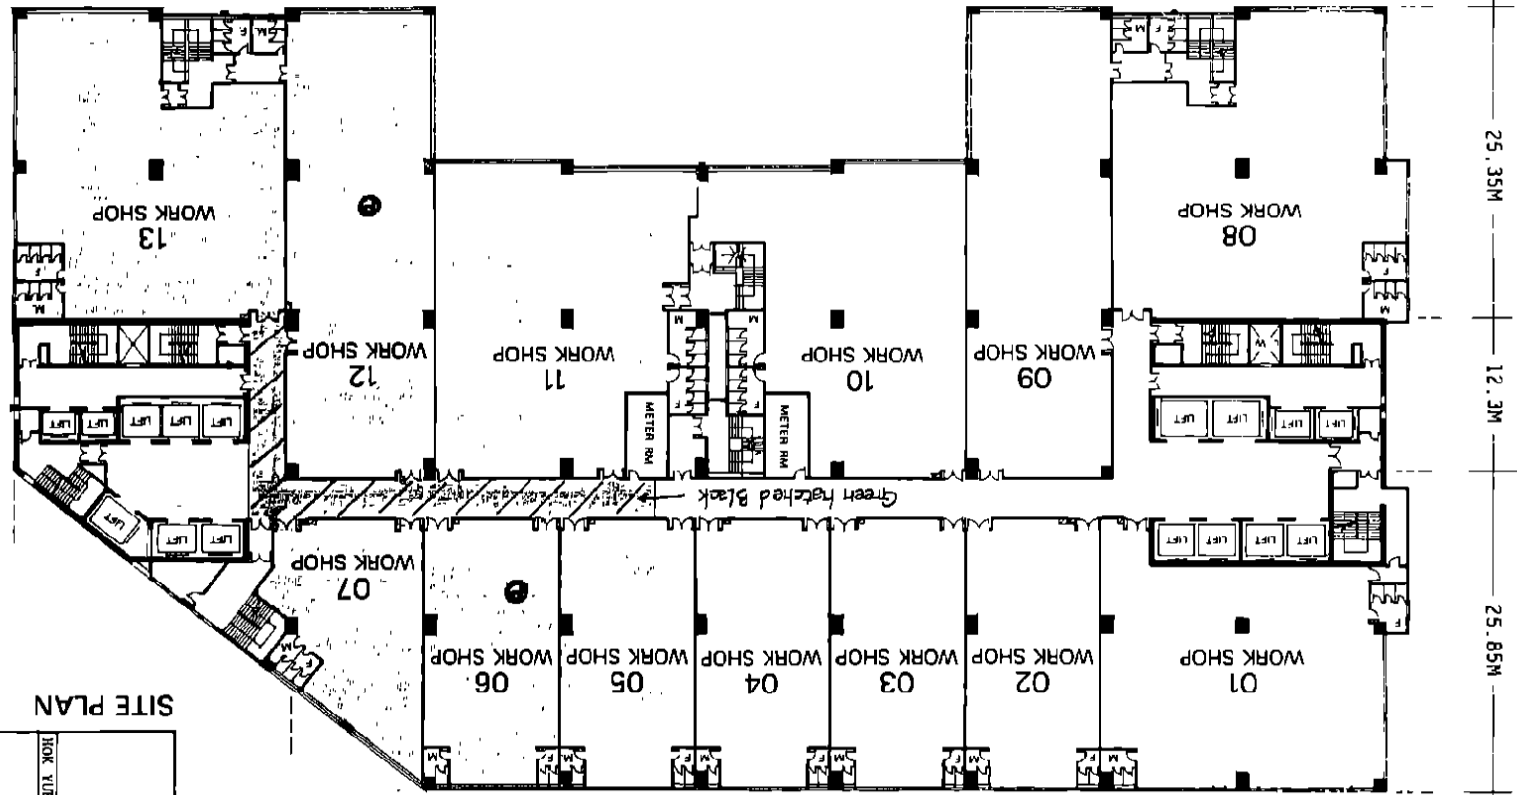

25.35M
12.3M
25.85M

22.5M
11M
11M
11M
11M
11M
11M
11M

SITE PLAN SCALE 1:3500

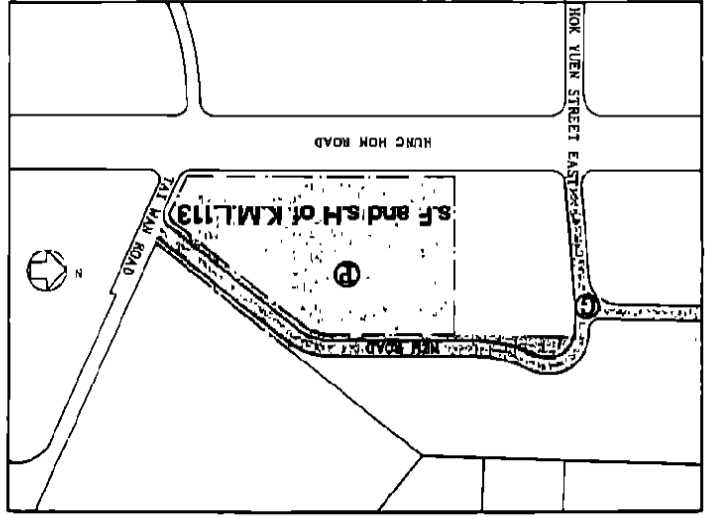


s.f and s.H of K.M.L.113

BASEMENT FLOOR PLAN SCALE 1:600

437/220


Authorised Person - Architect
 CEUNG SUN KEIING
 S.K.

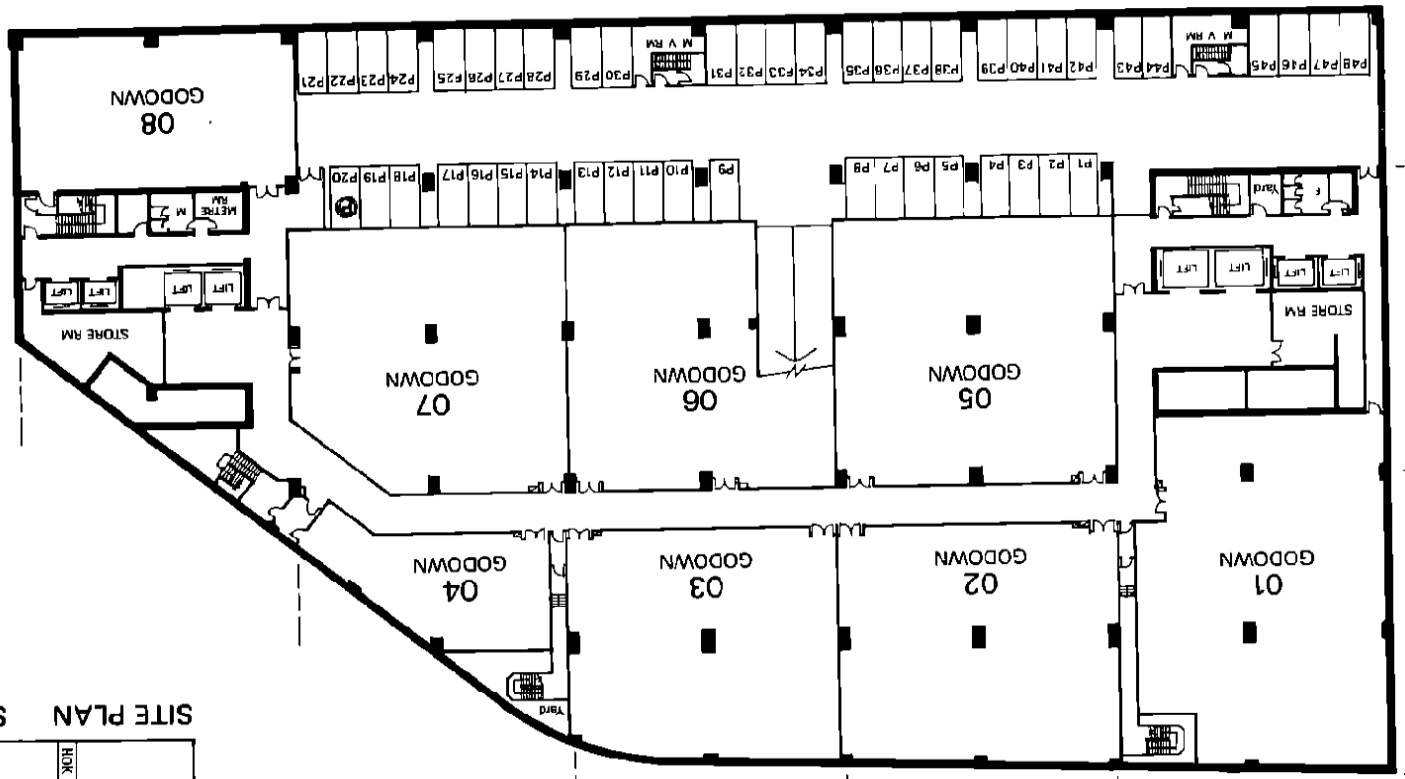

25.075M
 24.191M

22.5M 22M 22M 22M

SITE PLAN SCALE 1:3500

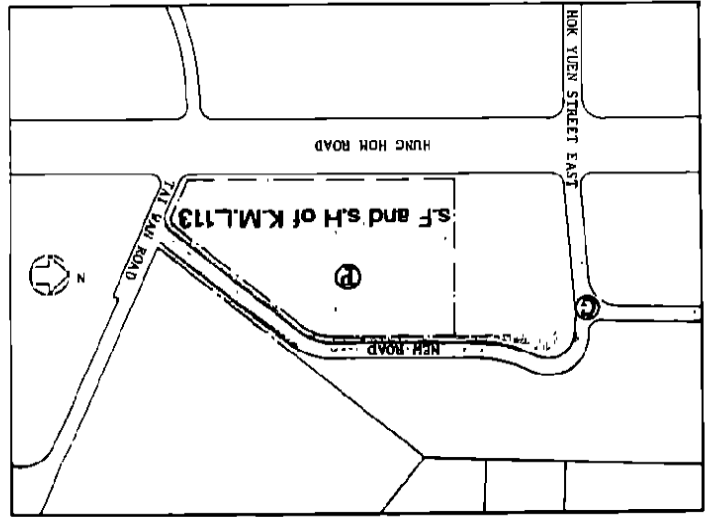

S.F and S.H of K.M.L.113