


THE REMAINING PORTION OF KWAI CHUNG TOWN LOT NO.467

註冊建築編號 MN: 08012801180401 AAC



12TH FLOOR PLAN, TOWER I


(4/F, 13/F, 14/F, 24/F, 34/F and 44/F are omitted, 26/F is refuge floor)

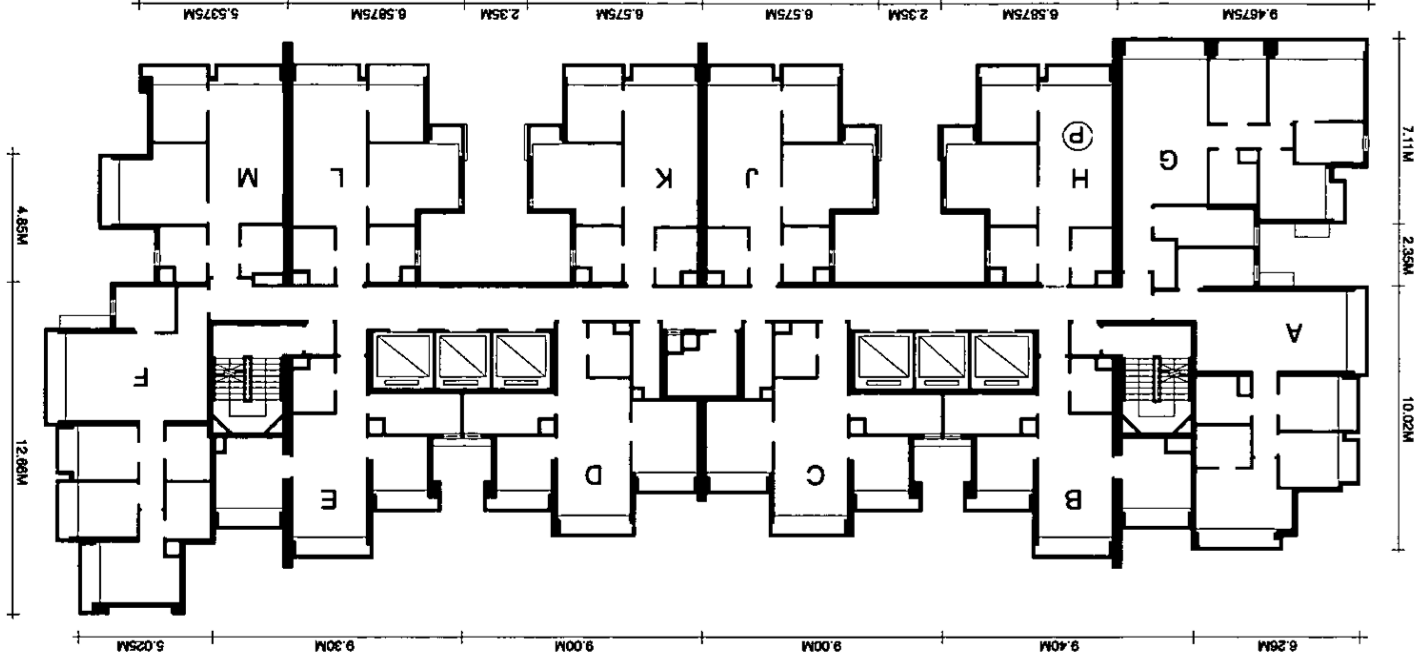

Authorized Person - Architect

Chan Ho Kei

Ⓟ = PINK

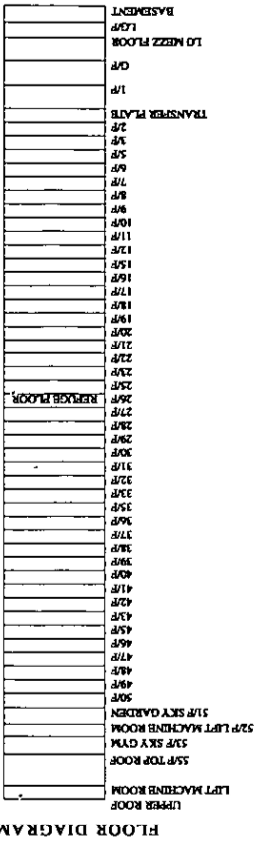

FLOOR DIAGRAM

SITE PLAN APPROX. SCALE 1 : 2280

