


TM M/N 847671


LOT NO. 38 Sec.A s.s.4 IN D.D.130

FLOOR PLAN


GROUND FLOOR

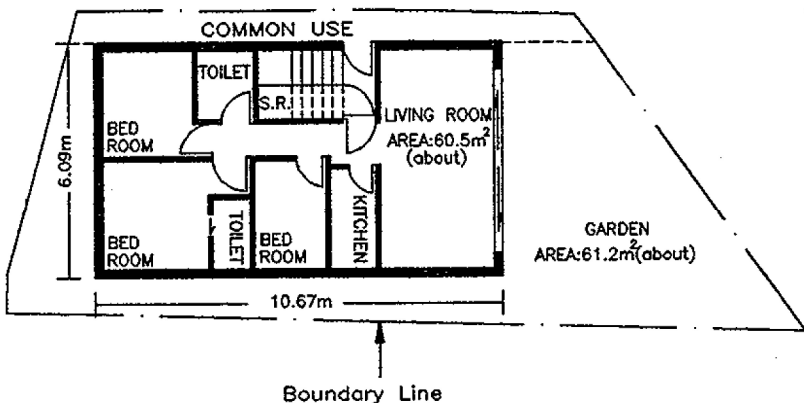


1st FLOOR

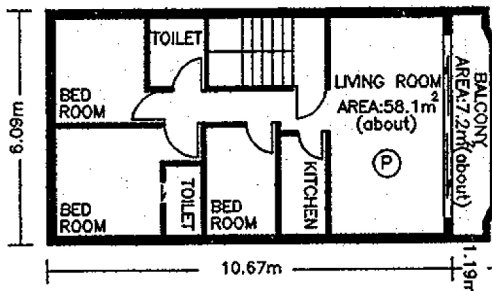

2nd FLOOR

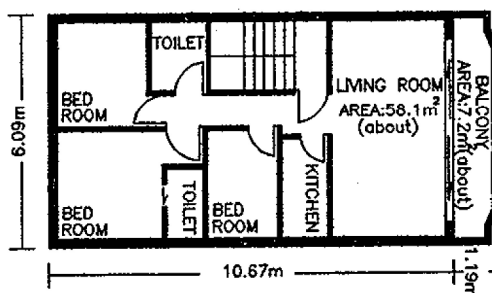

ROOF

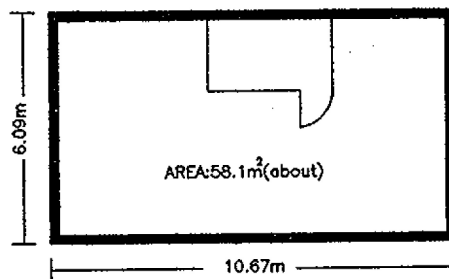

LOCATION PLAN



SCALE 1 : 20000

Survey Sheet No: 6-NW-16D

S.R. = Store Room

(P) = Pink

SCALE 1:200



Plan No: J.YL2239/02(A)

Date : March 1998

陳達榮測量師行有限公司

TED CHAN & ASSOCIATES LIMITED

Authorized Land Surveyors

香港西灣河興民街68號海天廣場1007室
香港新界元朗青山道60號新基大廈一樓A室

1007 Marina House, 68 Hing Man Street, Sai Wan Ho, Hong Kong.
1A, Sun Ga Bldg., 60 Castle Peak Rd., Yuen Long, N.T., Hong Kong.

Tel: 2967 8862 Fax: 2967 1812
Tel: 2478 6308 Fax: 2478 6428

