
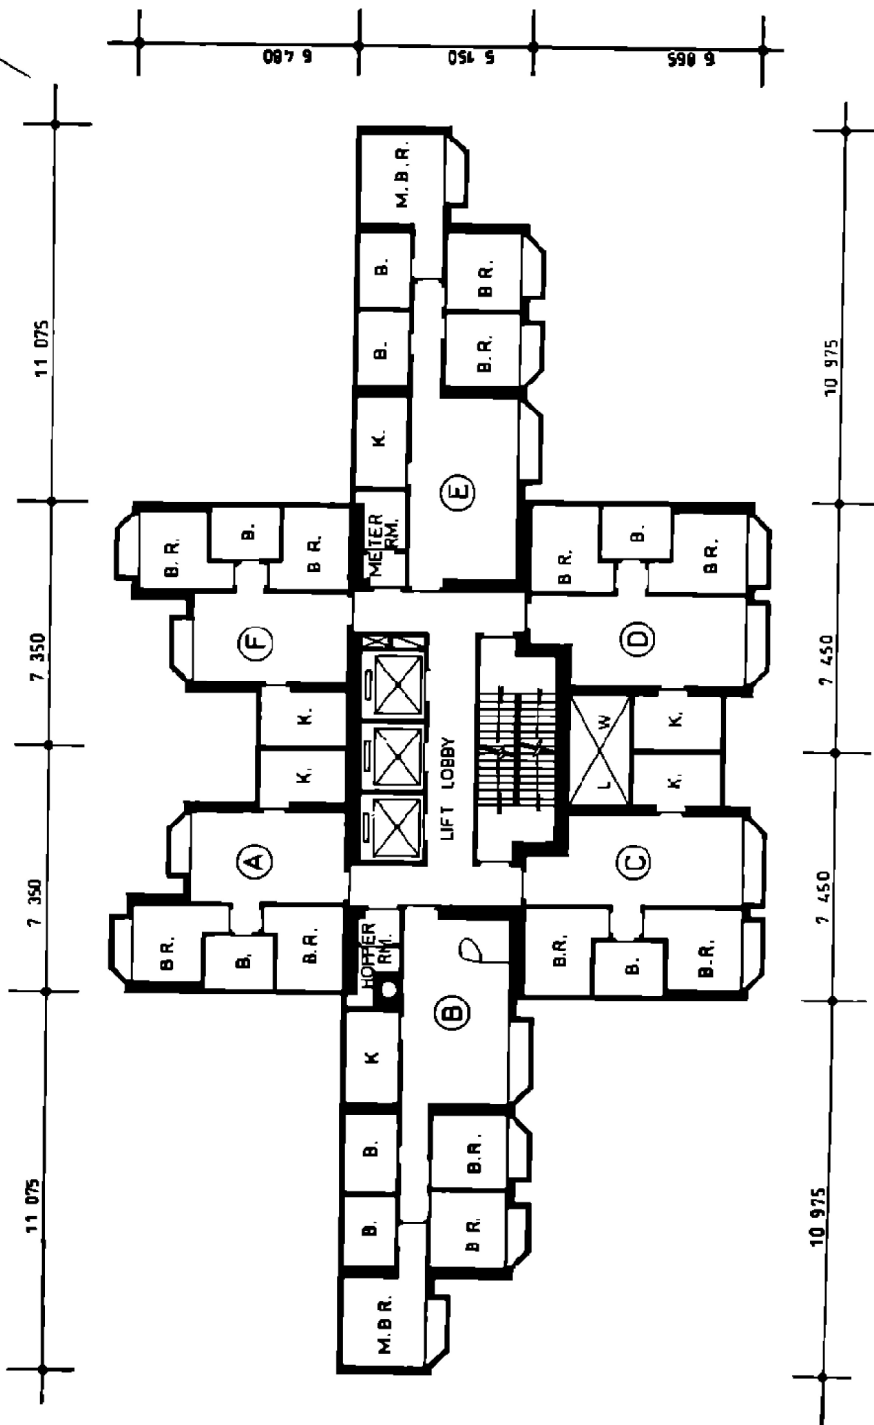


BLOCK 9

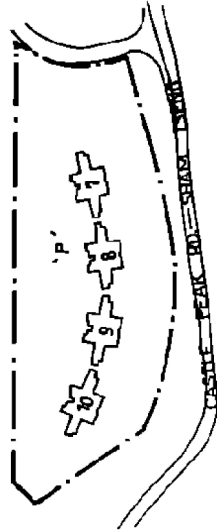

BLOCK PLAN D.D.387 LOT 211

FLOOR	23RD	22ND	21ST	20TH	19TH	18TH
	23TH	22TH	21TH	20TH	19TH	18TH

Signature
AU HO-CHEUNG DAVID
 MARCH, B.SC (ARCH)
 H.K.I.A.
 Authorized Person
 Registered Architect

Structural or other elements of construction, not to be removed or altered unless and until it is approved by the Building Authority.

18TH - 23RD, 25TH - 29TH FLOOR PLAN

Handwritten: TW1013407

SCALE : 1 : 200