



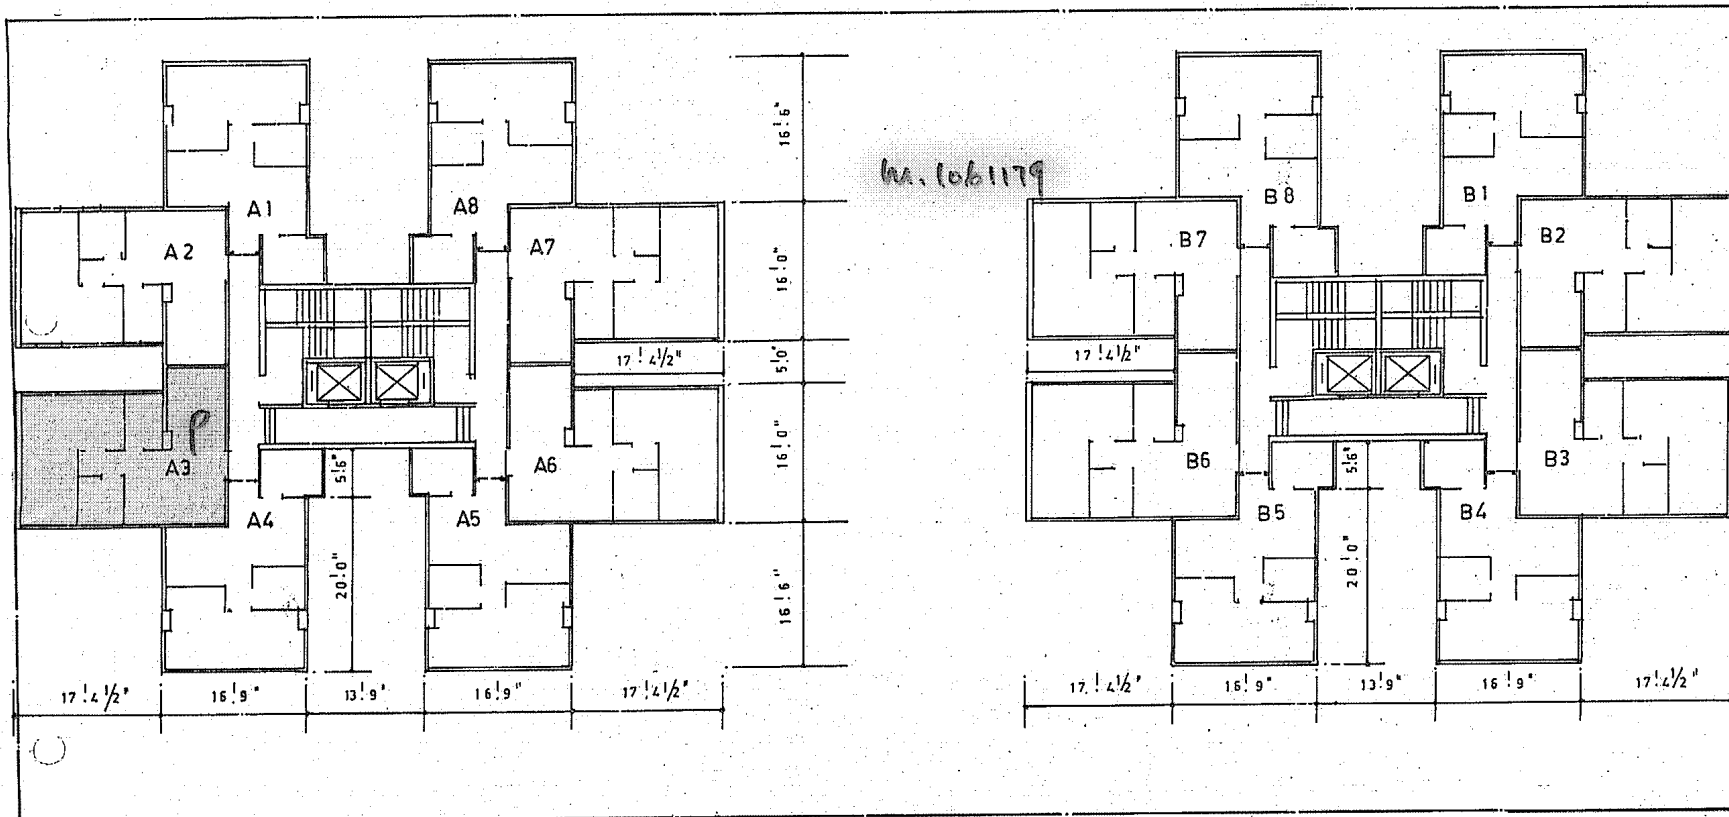

UBM1061179 (2/1)

15TH FLOOR PLAN

(SCALE: 1/8" = 1' - 0")


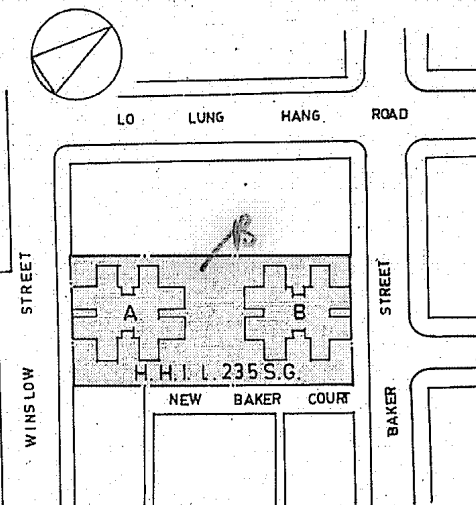


BLOCK PLAN

SCALE: 100 ft TO 1 in


H. H. I. L. No. 235 SEC. G.  
WINSLOW ST. & BAKER ST.



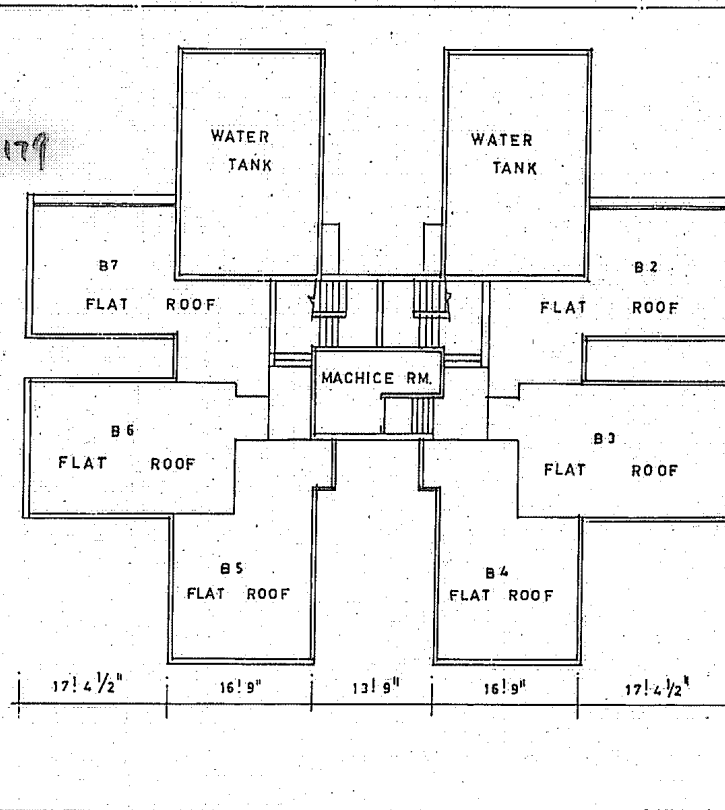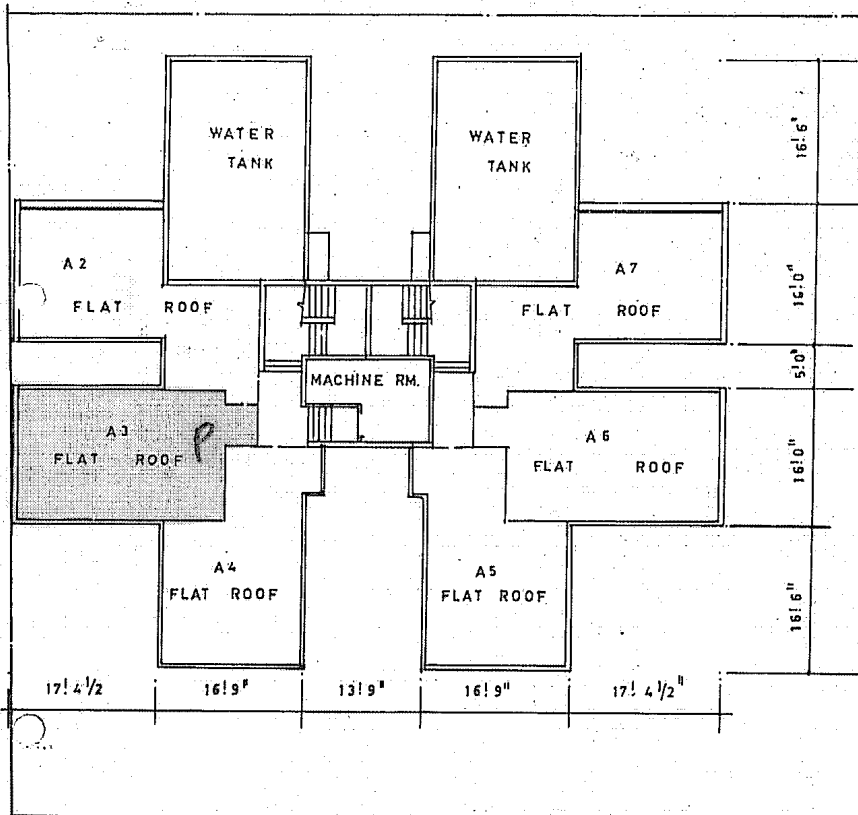

ROOF PLAN

(SCALE: 16 ft TO 1 in)

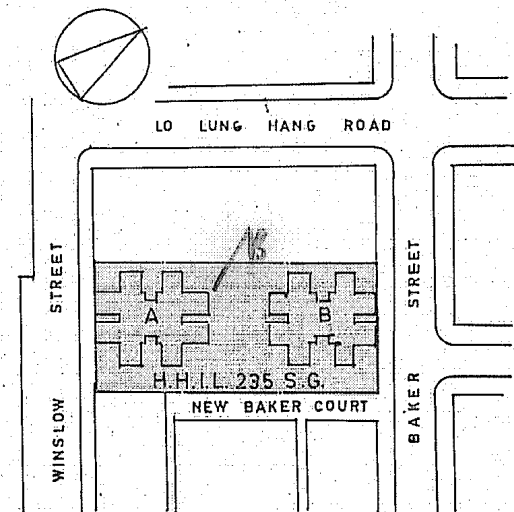

BLOCK PLAN

SCALE 100 ft TO 1 in

H.H.I.L. NO. 235 SEC. G.  
AND SEC. M.  
WINSLOW ST. & BAKER ST

