



R.P.
N.K.I.L. 2724 S.A/- GENIUS COURT, 18 FUK LO TSUN ROAD, KOWLOON CITY,
KOWLOON

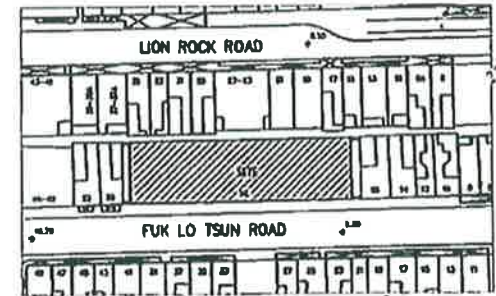

BLOCK PLAN (SCALE 1:2000)

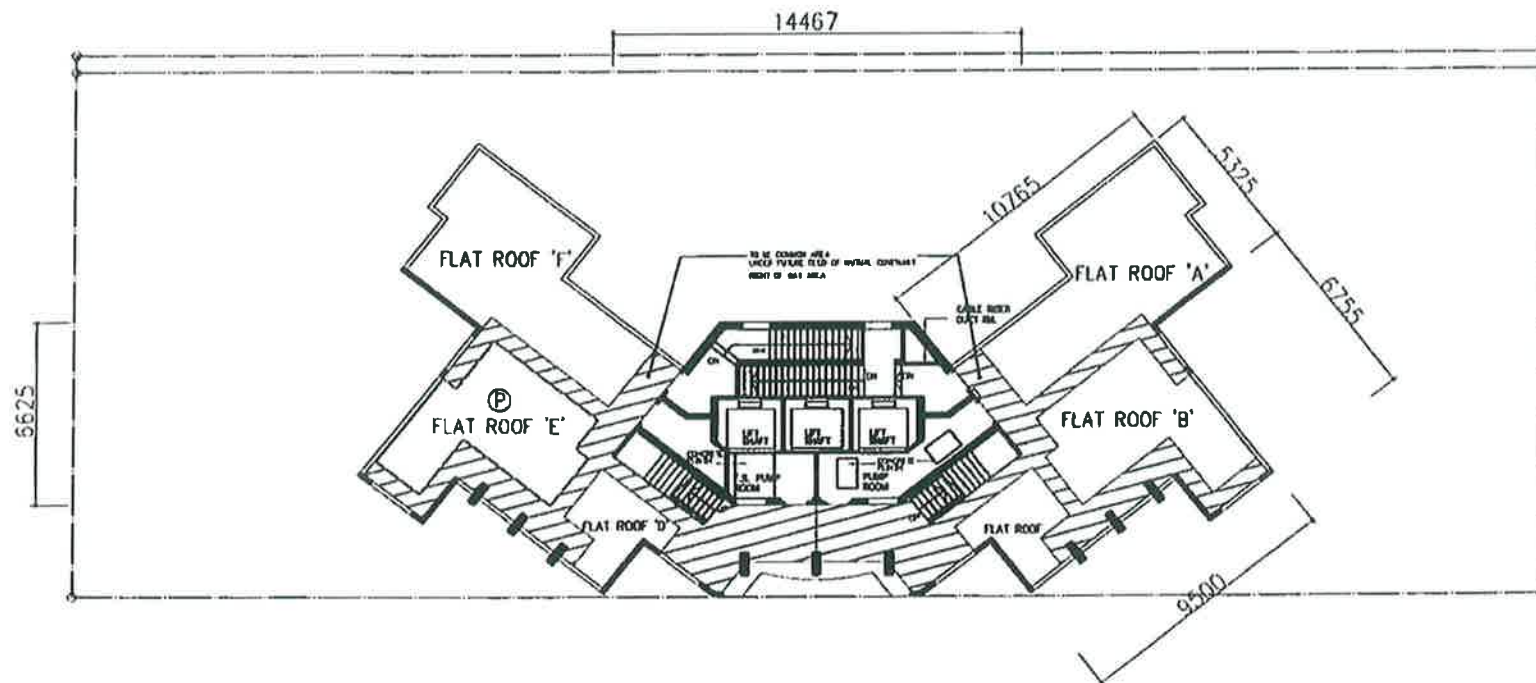

LEGEND



Ⓟ = PINK

ROOF PLAN (SCALE 1:250)

Craig K.T. Ma
Craig K.T. Ma-Authorized Person (Archite

N.K.I.L. 2724 S.A R.P. - GENIUS COURT, 18 FUK LO TSUN ROAD, KOWLOON CITY,
KOWLOON

P = PINK

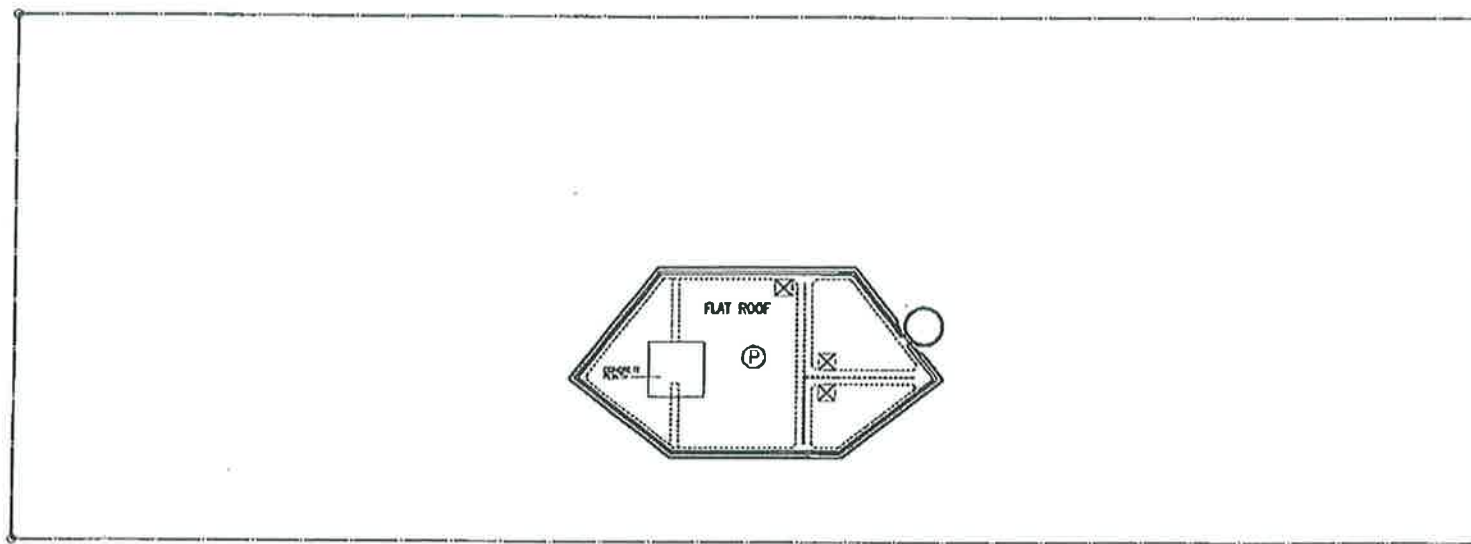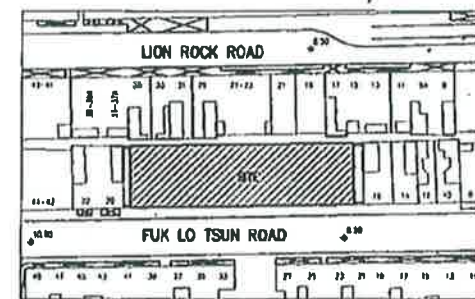

UPPER ROOF PLAN
(SCALE 1:250)



Craig K.T. Ma
Craig K.T. Ma-Authorized Person (Arch)

