


APPENDIX D, PART 1, 1974

No. 4708315

T.W.I.L. 32 R.P.
TSUEN WAN, N.T.

WORKSHOP	1	2
1 ST FLOOR	3	4


WORKSHOP DIAGRAM

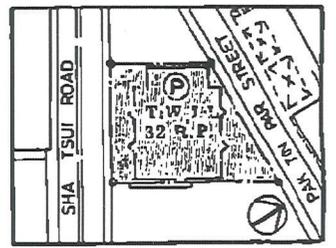

BLOCK PLAN

SCALE 1 : 2 500

NOTE : THIS PLAN IS FOR IDENTIFICATION PURPOSE ONLY. REFERENCE SHOULD BE MADE TO BUILDING AUTHORITY'S APPROVED PLANS.

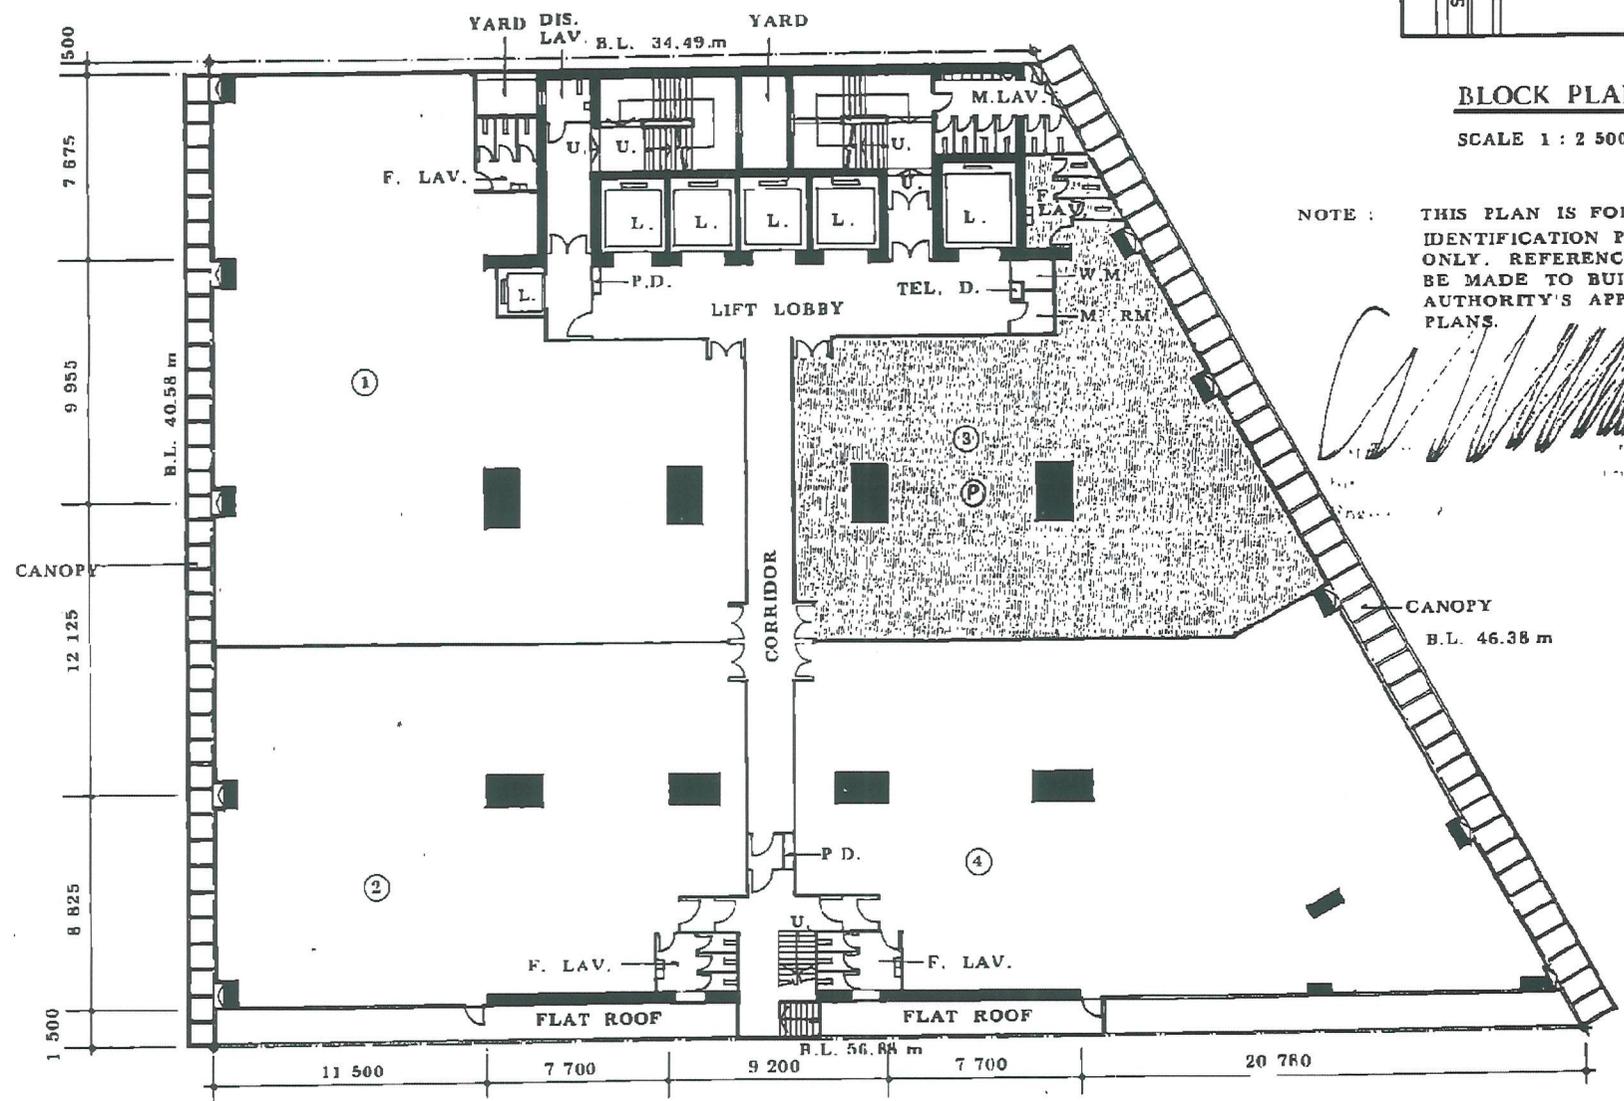

1 ST FLOOR PLAN

SCALE 1 : 300