

LOT No. 2161 N D D 449


TSUEN WZN

LOT AREA = 6200 SQFT

CR. RENT = \$72.00

FD 108398

CHUEN LONG STREET

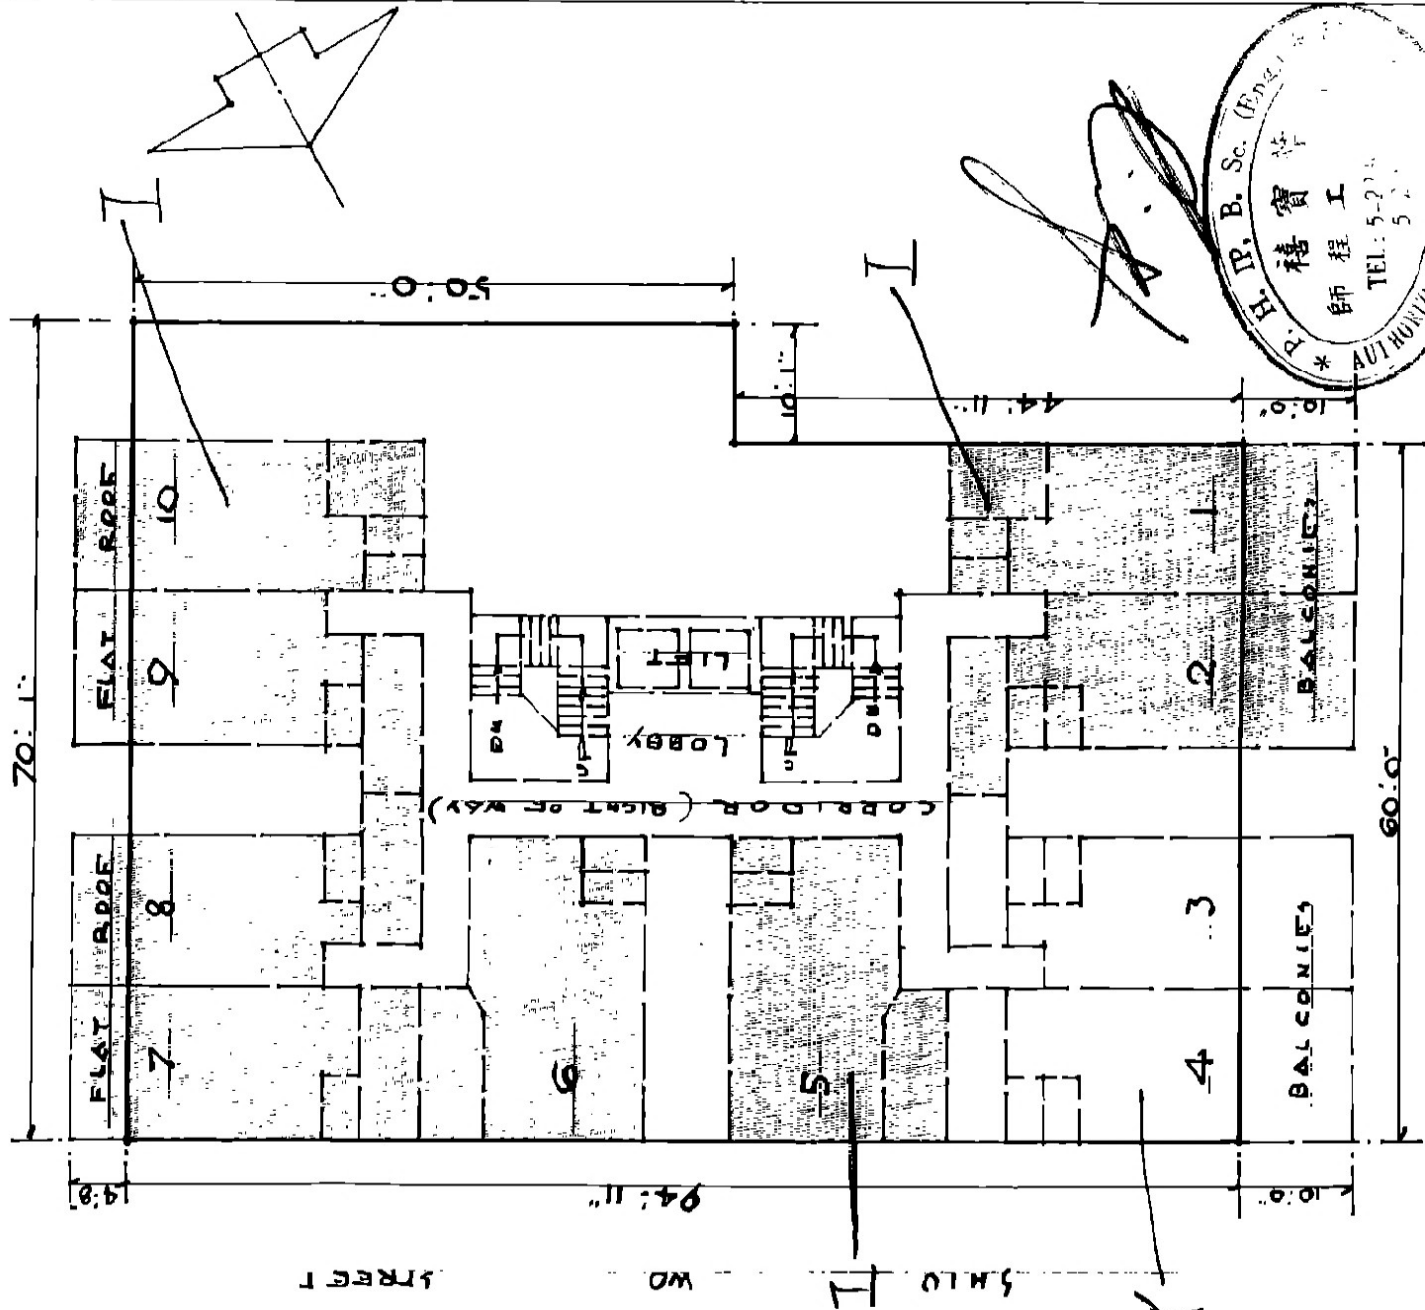

7TH FLOOR PLAN
TAI HO ROAD

SCALE: 1/16" = 1'