


AT S.T.T.L. 362
 LOK LO HA
 SHATIN



P-1

BLOCK 'G'

BLOCK PLAN SCALE 1 : 3000

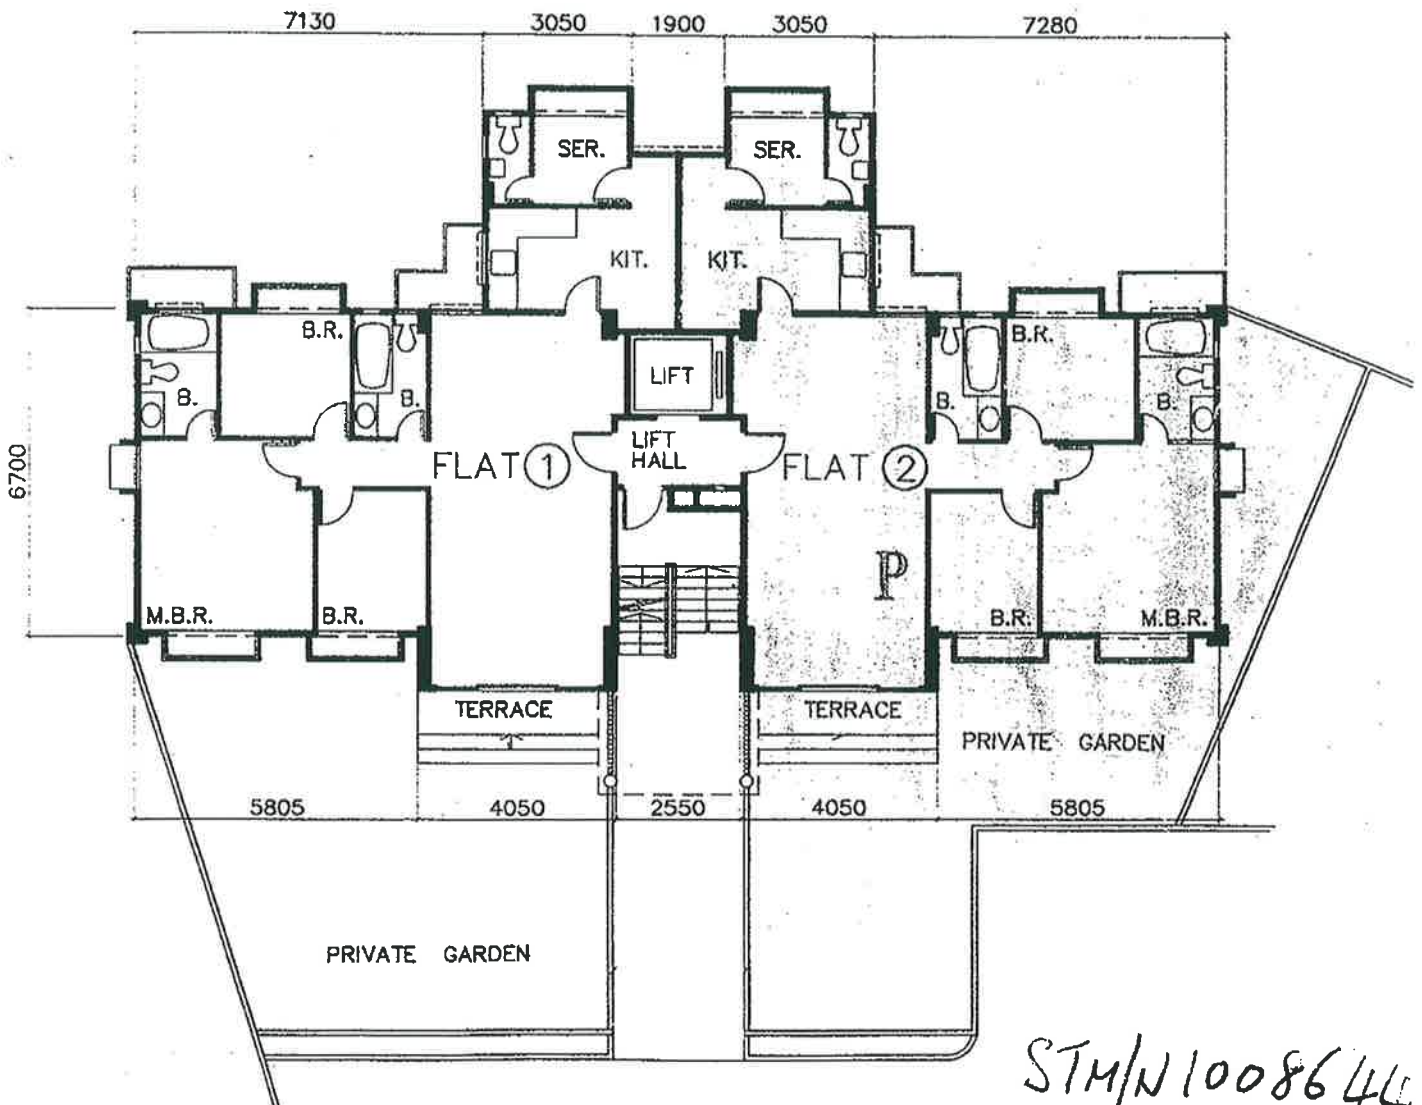

STM/N1008644

GROUND FLOOR PLAN (BLOCK 'G')

FLOOR	FLAT	FLAT
GROUND	①	② P

Author: [Name] Eng, B.Arch.

Scale: 1:3000


[Signature]
 Authorized Professional Architect

AT S.T.T.L. 362 LOK LO HA SHATIN



P-1

BLOCK PLAN SCALE 1 : 3000

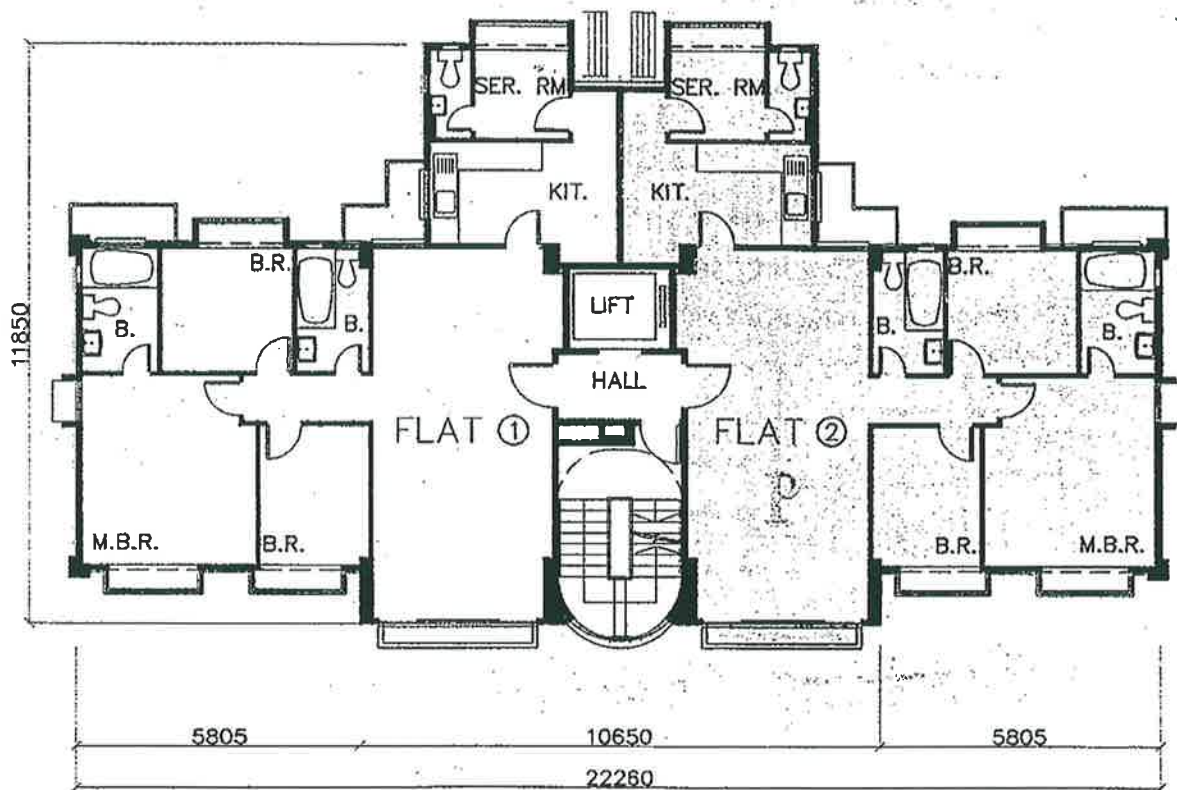

1ST TO 3RD FLOOR PLAN (BLOCK 'G')


FLOOR	FLAT	FLAT
1ST	①	②
2ND	①	②
3RD	①	②

STM/N 1009828

Andrew Leo King Fun, B.Arch.
PRACTISING ARCHITECT

W
Architect

AT S.T.T.L. 362
 LOK LO HA
 SHATIN

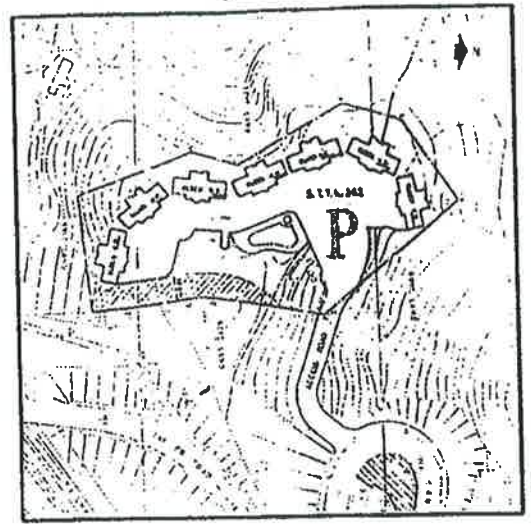


BLOCK 'F'



P-1

BLOCK PLAN SCALE 1 : 3000

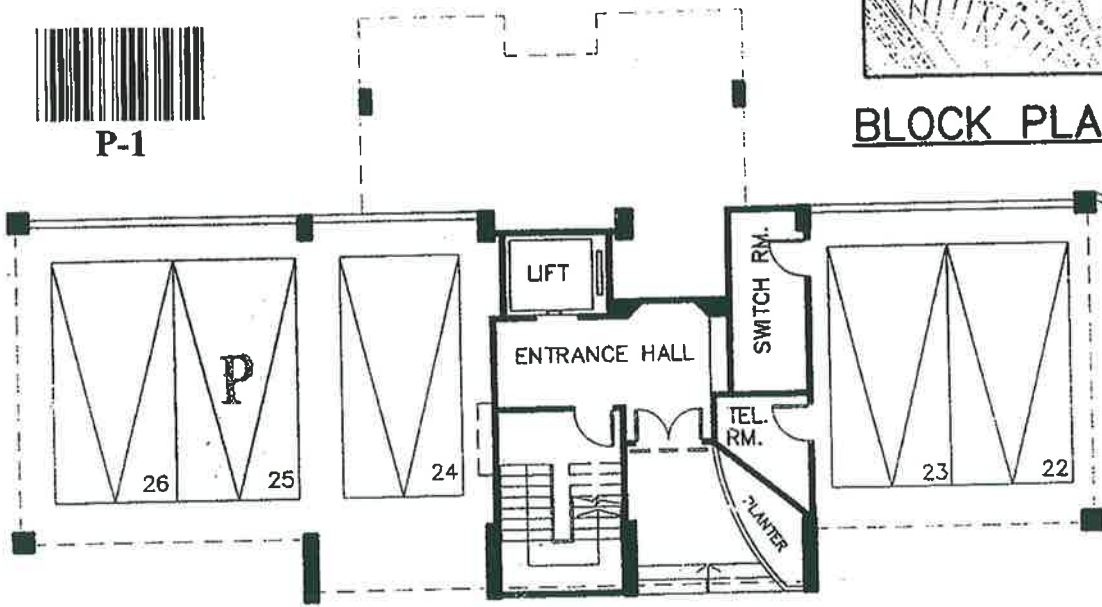


CARPARK NO.	
22	39
23	40
24	41
25	42
26	43
36	44
37	45
38	

DRIVEWAY

Andrew Lee King Fun, B.Arch.
 S.M.K.I.A., F.R.A.I.A., R.I.B.A.


Li
 Authorized Person - Architect

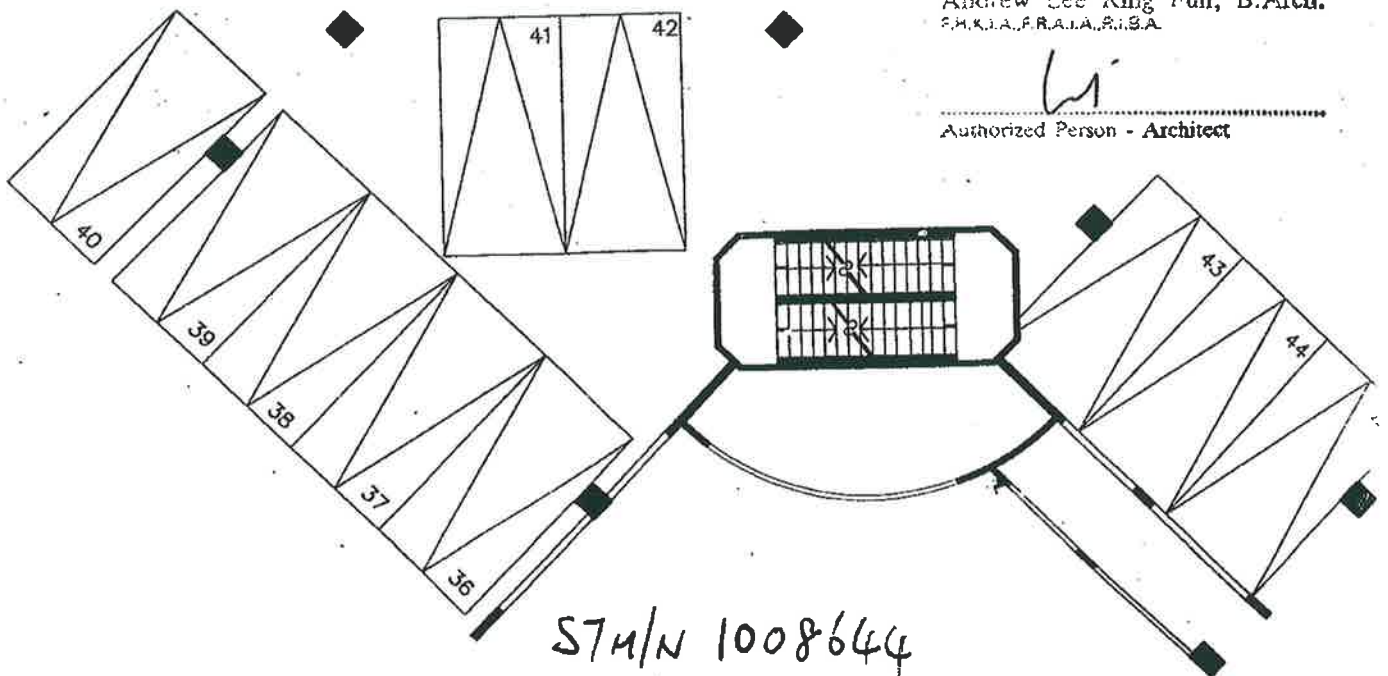

S74/N 1008644


PART PLAN OF CARPARK AT BLOCK 'F'

AT S.T.T.L. 362
 LOK LO HA
 SHATIN

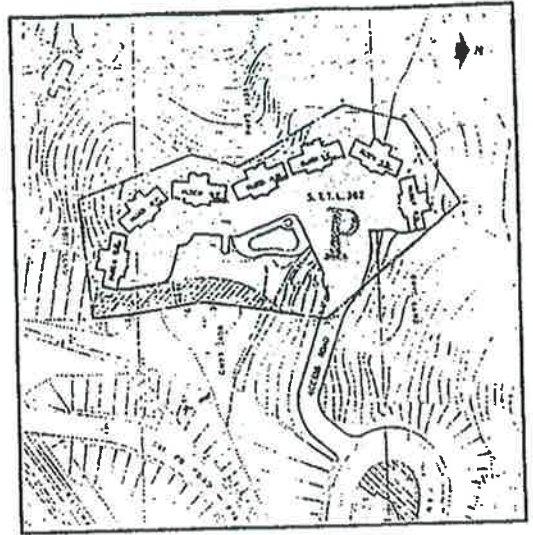


BLOCK 'G'

BLOCK PLAN SCALE 1 : 3000

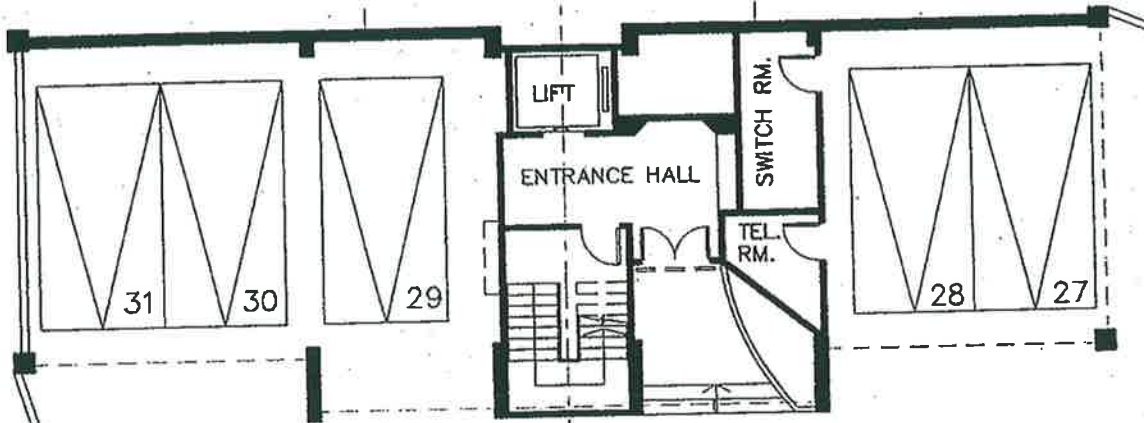

CARPARK#NO.	
27	34
28	35
29	36
30	37
31	38
32	39
33	40

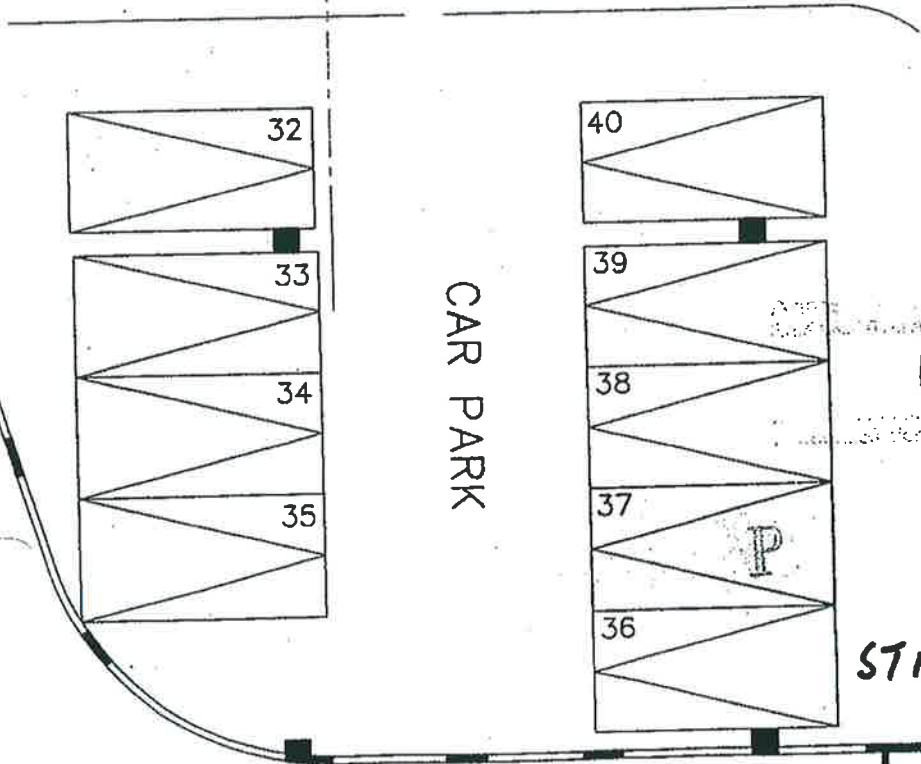

P-1

Arch. B.Arch.
 [Signature]
 Architect

STM/N1009828

PART PLAN OF CARPARK AT BLOCK 'G'