



BLOCK PLAN

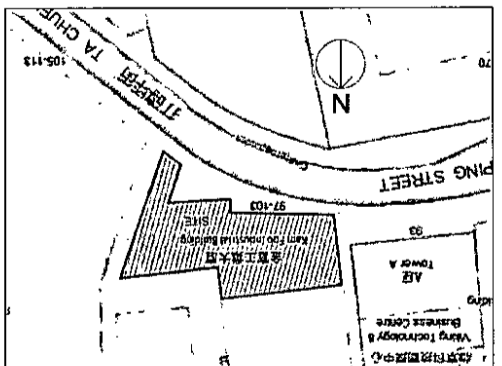


KEY PLAN

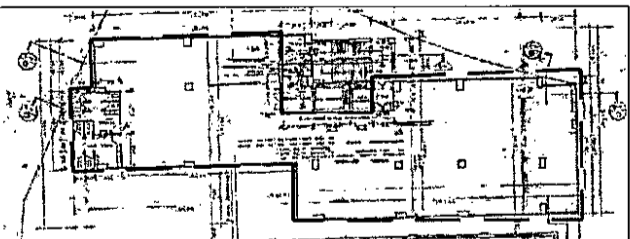


ADDRESS : 11/F, KAM FOO INDUSTRIAL BUILDING,
NOS.30/38 LAM TIN STREET, KWAI CHUNG, NEW TERRITORIES

PAU WAH LUNG
Authorized Person-Architect

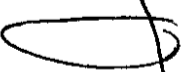

ASSIGNMENT PLAN
FOR IDENTIFICATION PURPOSE ONLY

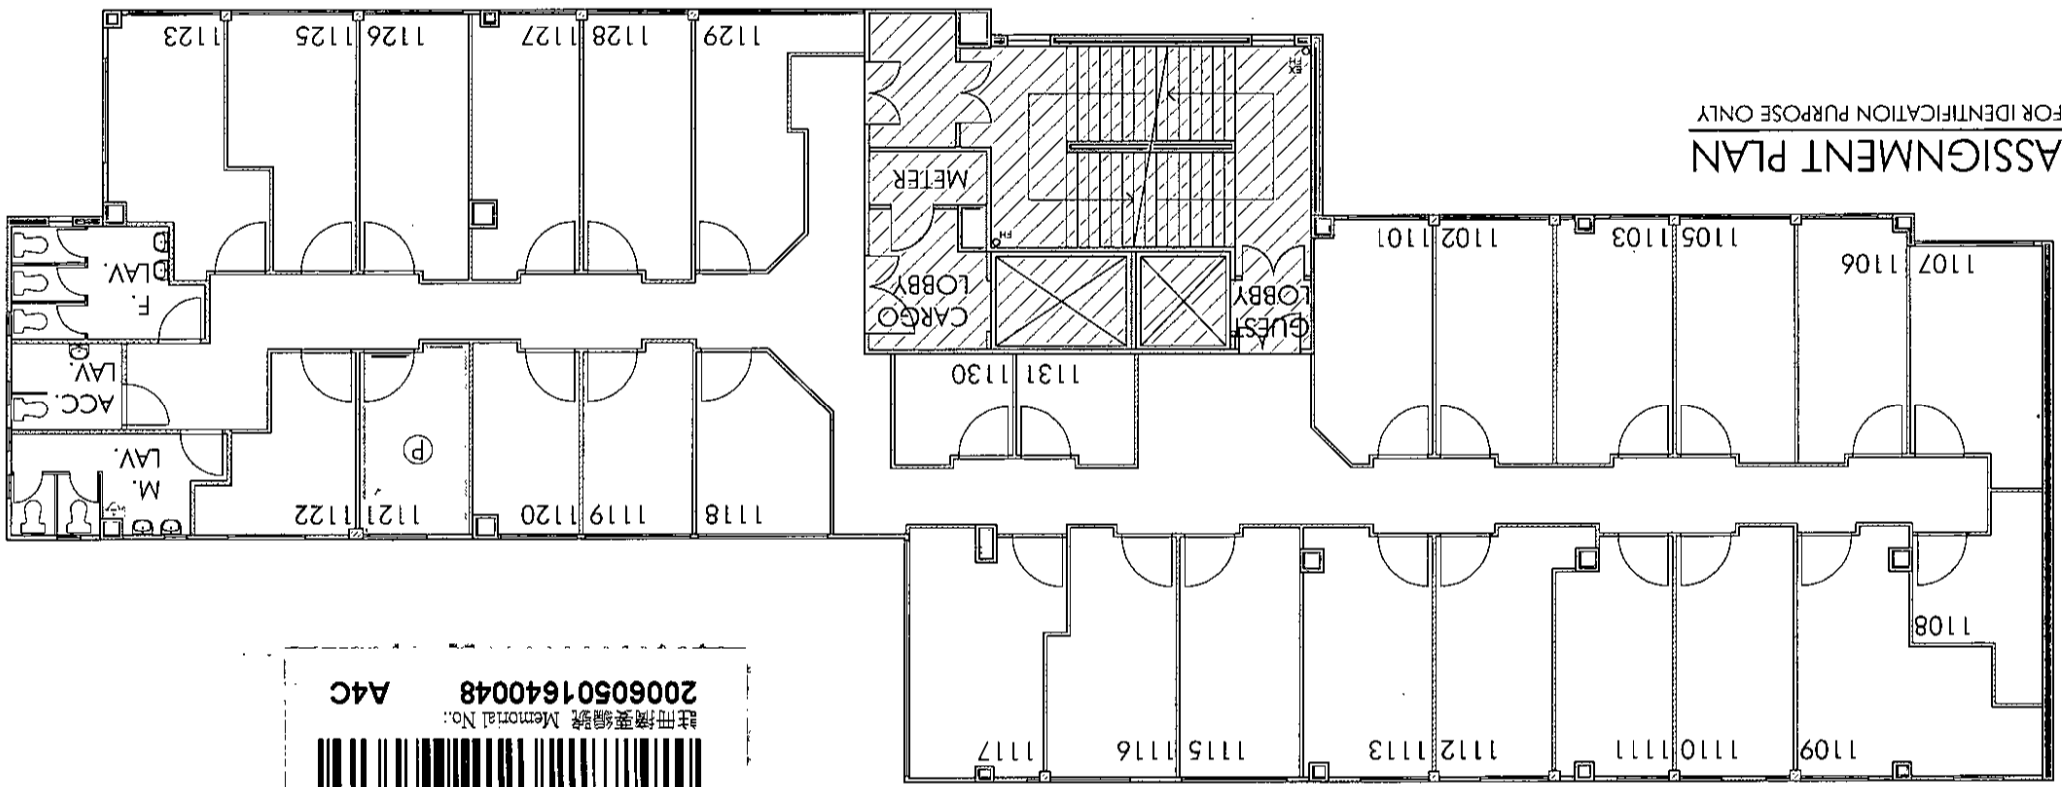

LEGEND
P PINK

註冊摘要編號 Memorial No.: 20060501640048
A4C

