

N.K.I.L. 4757

註冊編號 M/N:16053101960344 AAC




CHING CHEUNG ROAD

N.K.I.L.4757

KING LAM STREET

TAI NAN WEST STREET

BLOCK PLAN

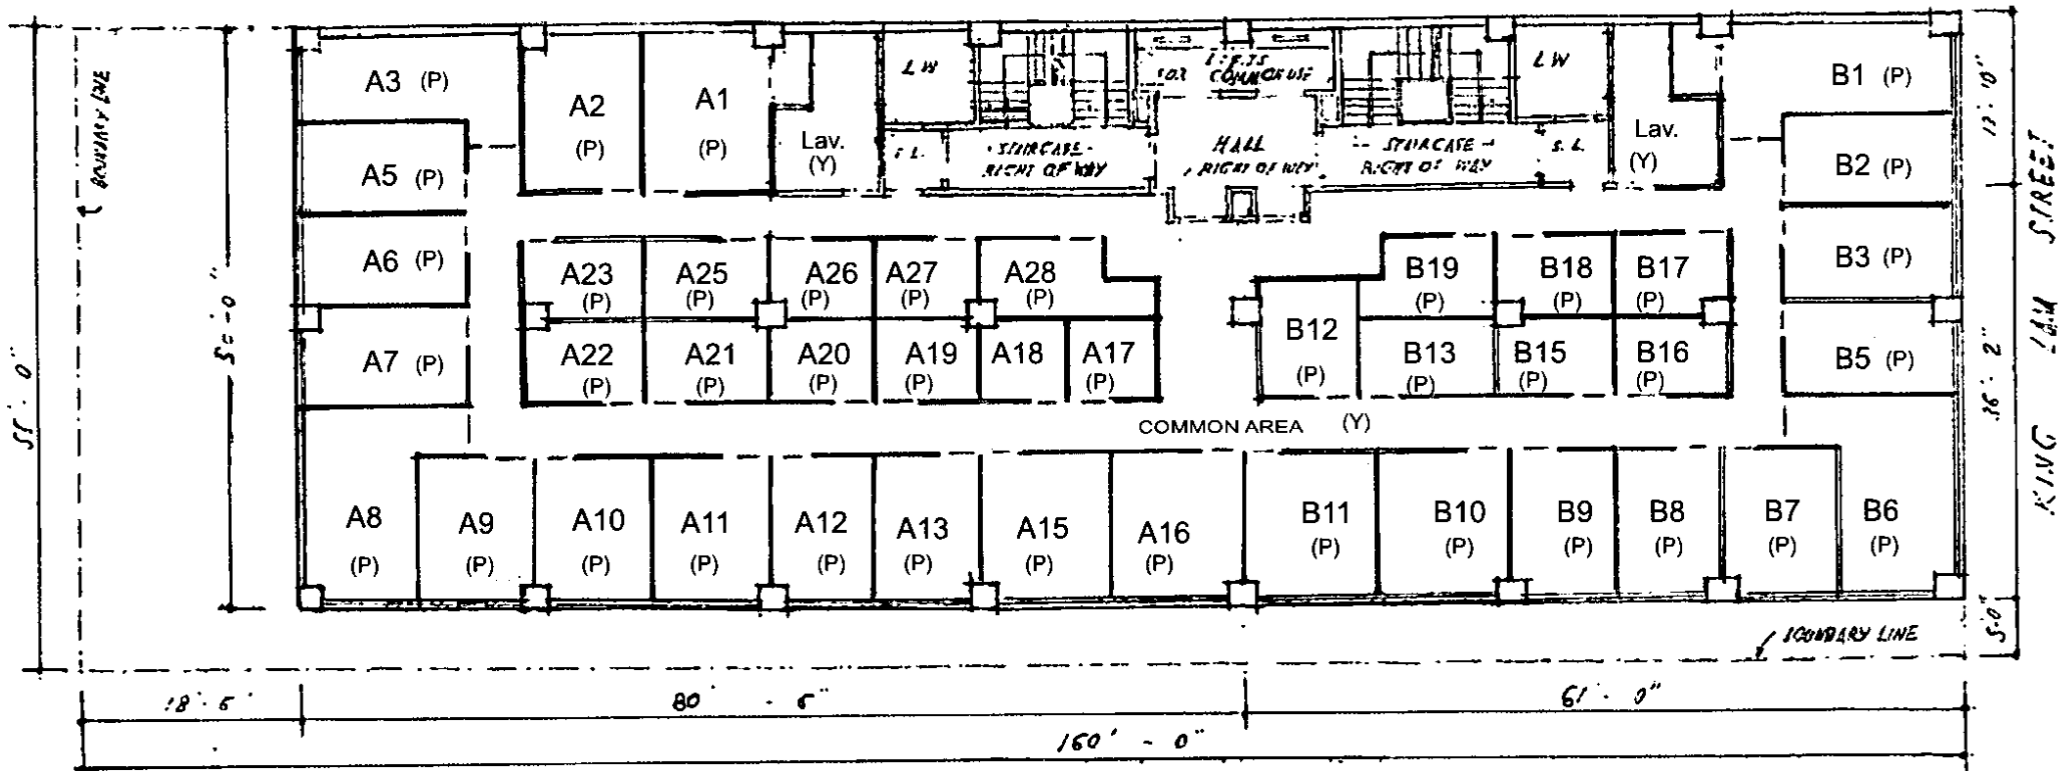

4TH FLOOR PLAN

FOR IDENTIFICATION ONLY

Authorized Signature, Registered Architect
ACL Architects Limited.