



TOWER 1(1A&1B)

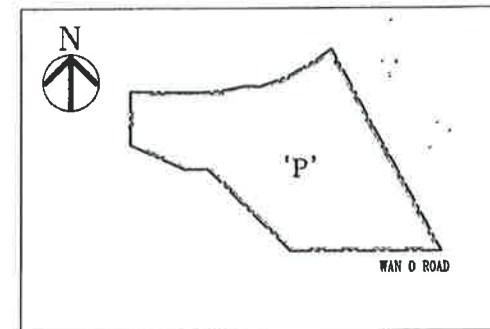

SITE PLAN
Site O of
T.K.O.T.L. 70 R.P.

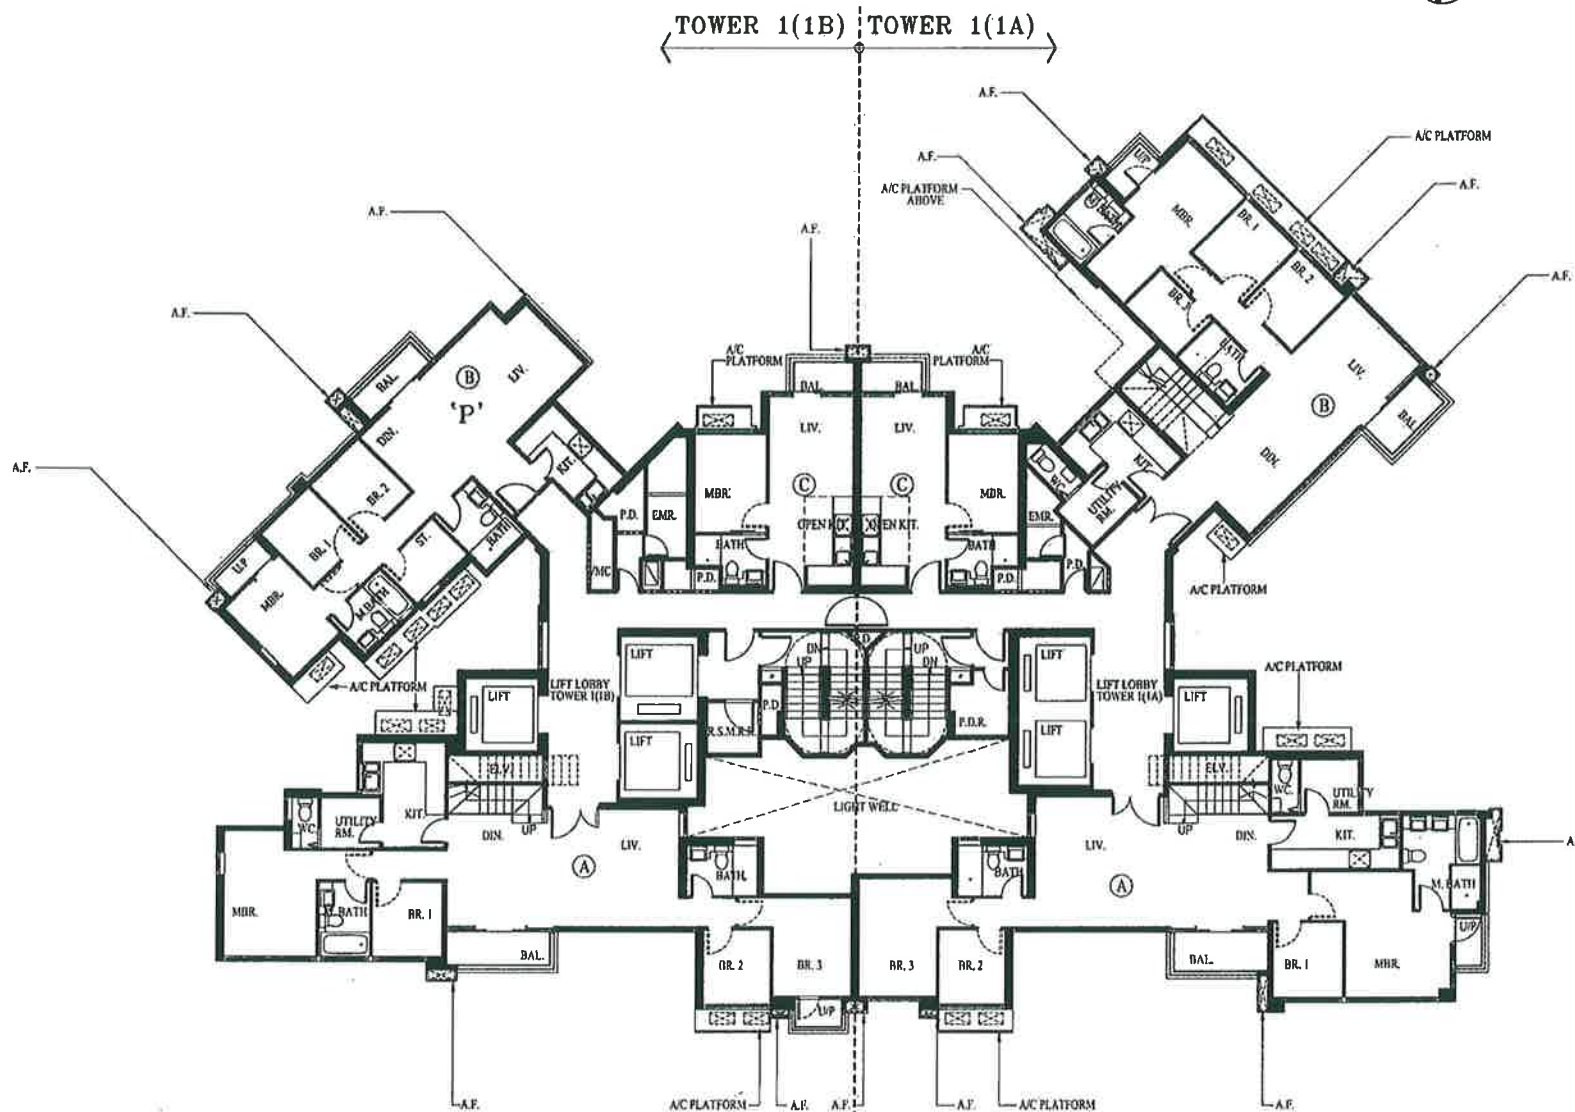

註冊摘要編號 Memorial No.:
22042000930016 A4C

Notes:

1. The plans are for identification purpose only.
2. External walls enclosing a unit form part of the common areas (excluding all frames and glass of windows or any part thereof forming part of the unit).

53RD FLOOR PLAN

SCALE : 0M 5M

(Signature)

MAK MANG TIM TIMOTHY
B.A.S. (Hons), B.Arch
HKIA, AP (Architect), Registered Architect



TOWER 1(1A&1B)



註冊摘要編號 Memorial No.:

22042000930016

A4C

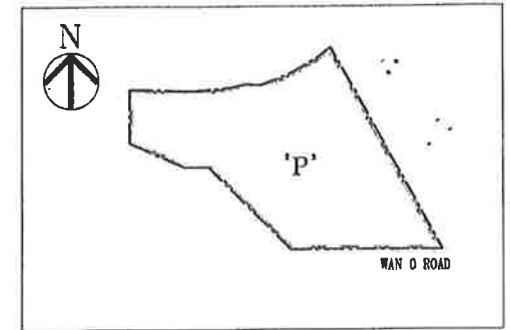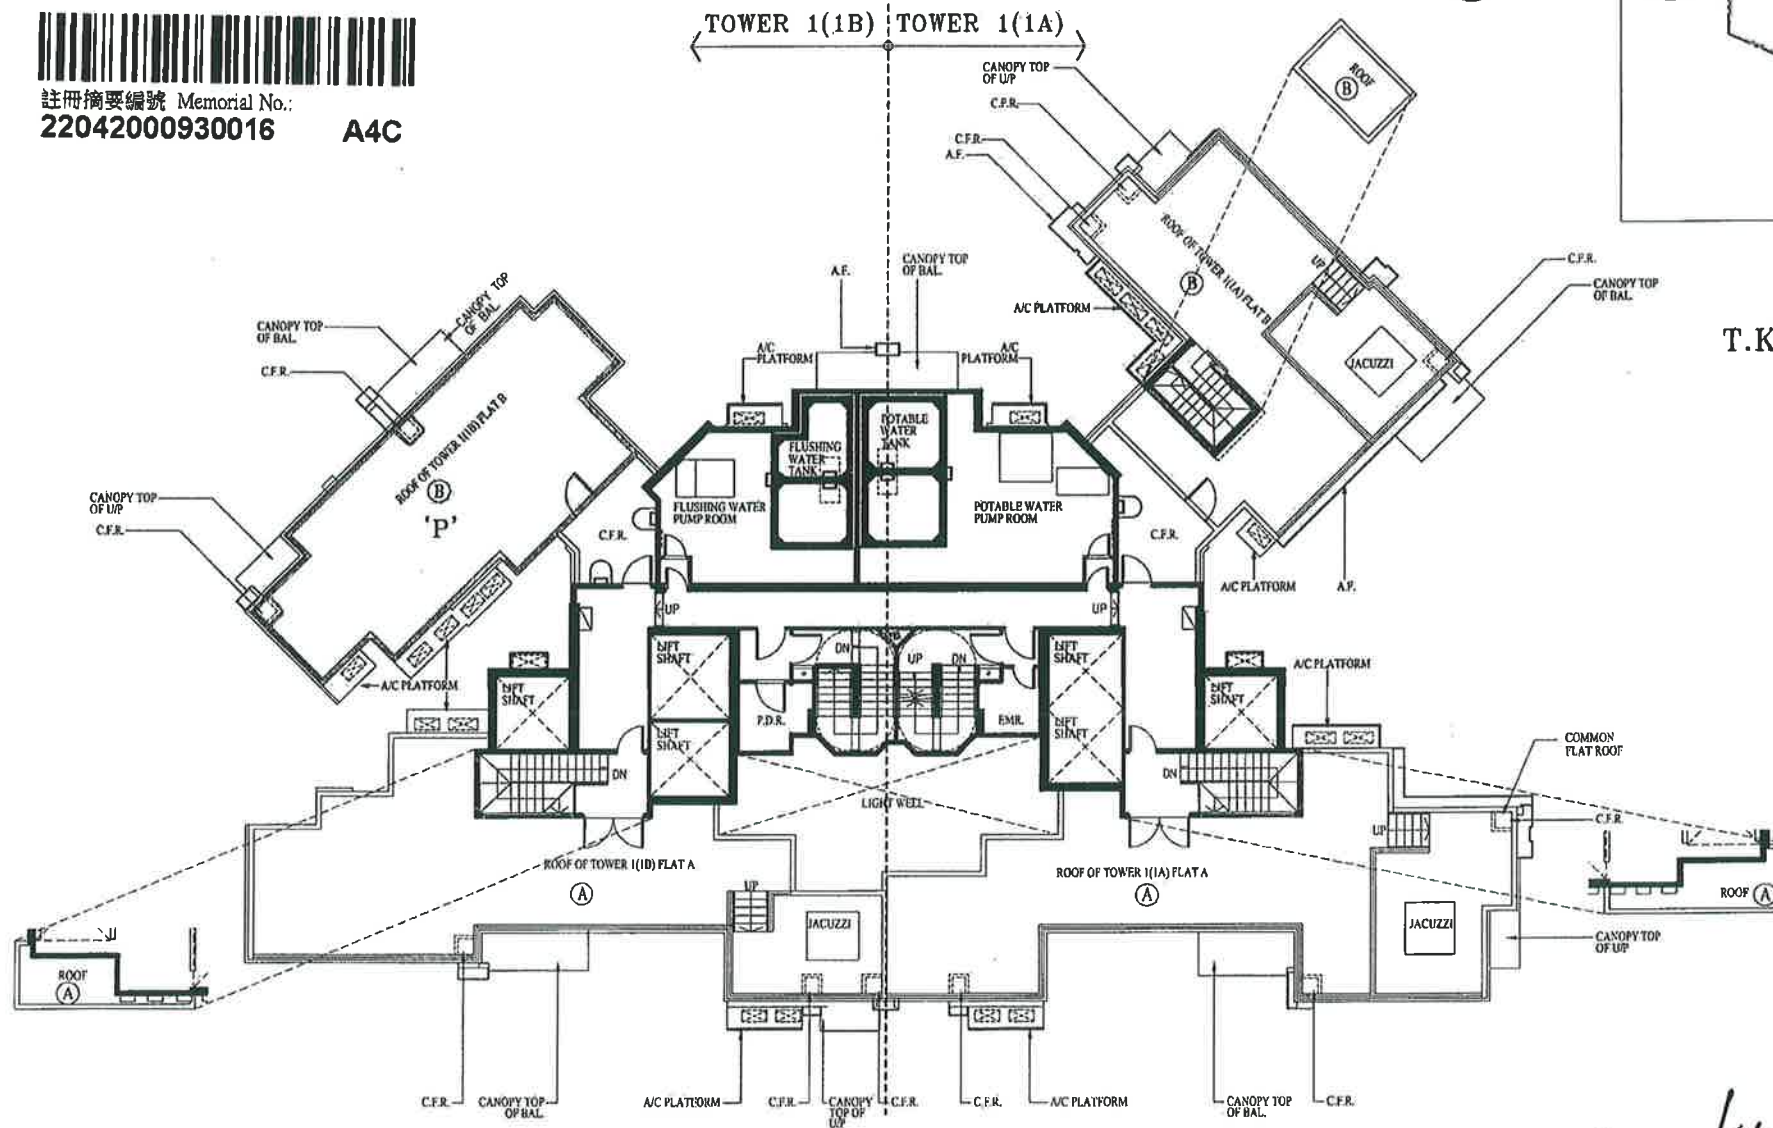

SITE PLAN
Site O of
T.K.O.T.L. 70 R.P.

Notes:

1. The plans are for identification purpose only.
2. External walls enclosing a unit form part of the common areas (excluding all frames and glass of windows or any part thereof forming part of the unit).

ROOF PLAN

SCALE : 0M 5M

[Signature]

MAK MANG TIM TIMOTHY

B.A.A.S. (Hons), B.Arch

HKIA, AP (Architect), Registered Architect