



N. K. I. L. 5490

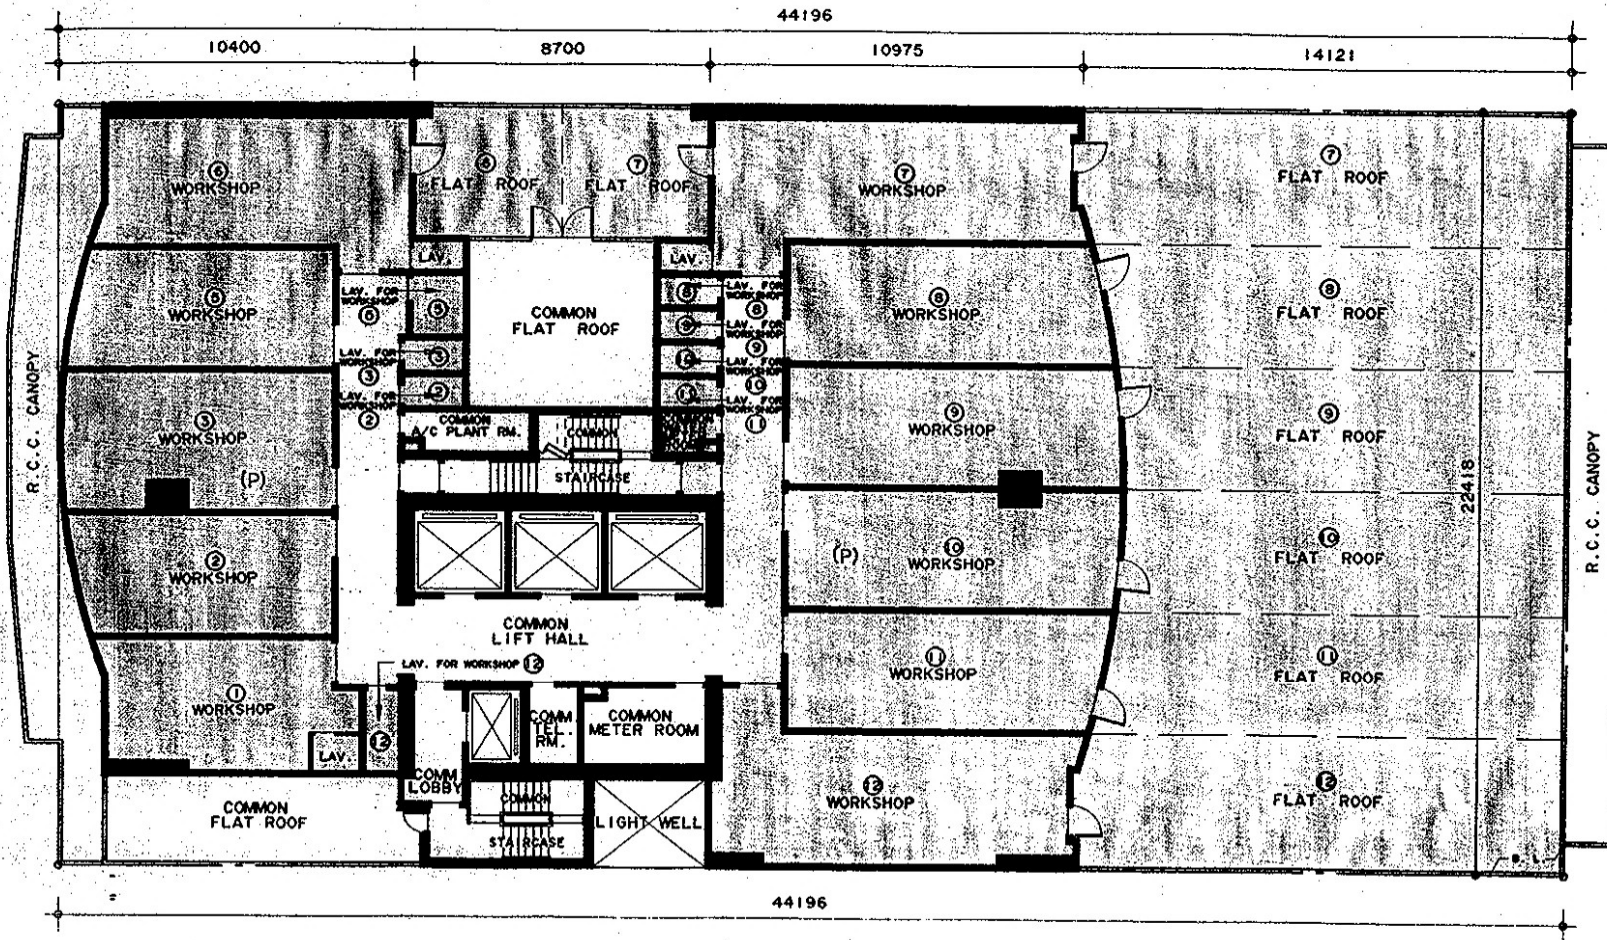

1ST. FLOOR PLAN
(1 : 200)

M/N. 6845042

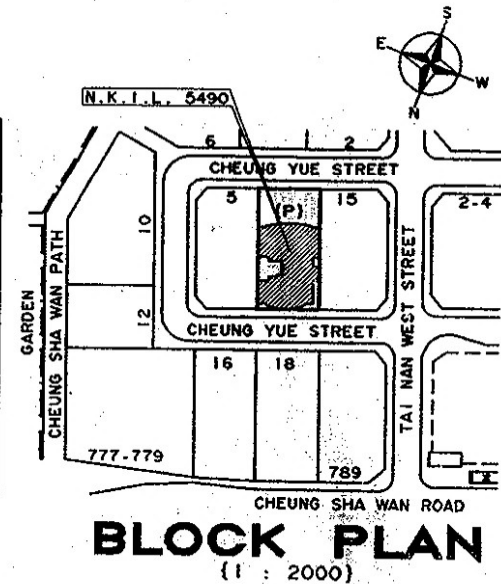

KEY:
(P) = PINK

P-2



T.K.TSUI DIP. BLO. SC (LIVERPOOL) C. ENG.
F. I. STRUCT. E., F. H. K. I. L. E., M. A. S. C. E.
AUTHORISED PERSON & R. S. E.