


LOT NO. 667 S.F IN D.D.132

1st FLOOR

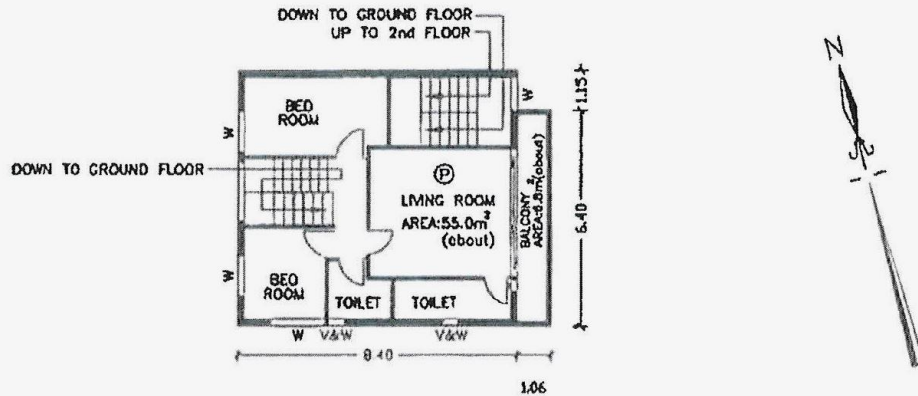

SCALE 1:200
All units are in metre

Remark

The lot boundary refers plan no. SRP/TM/051/132/667A-D.


LOCATION PLAN



SCALE 1 : 20 000

Legends:

- (P) = Pink
- V = Ventilator
- W = Window

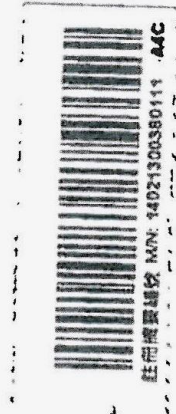

Survey Sheet No.: 6-NW-21A & 21C
Plan No.: TCYL1091/155
Date : November 2012

陳 達 榮 測 量 師 行 有 限 公 司


TED CHAN & ASSOCIATES LIMITED
Authorized Land Surveyors



香港西灣河興民街68號海天廣場1007室 1007 Marina House, 68 Hing Man Street, Soi Wan Ho, Hong Kong.
香港新界元朗青山道60號新基大廈一樓A室 1A, Sun Ga Bldg., 60 Castle Peak Rd., Yuen Long, N.T. Hong Kong.

Tel: 2967 8852 Fax: 2967 1812
Tel: 2478 6308 Fax: 2478 6428

LOT NO. 667 S.F IN D.D.132
GROUND FLOOR

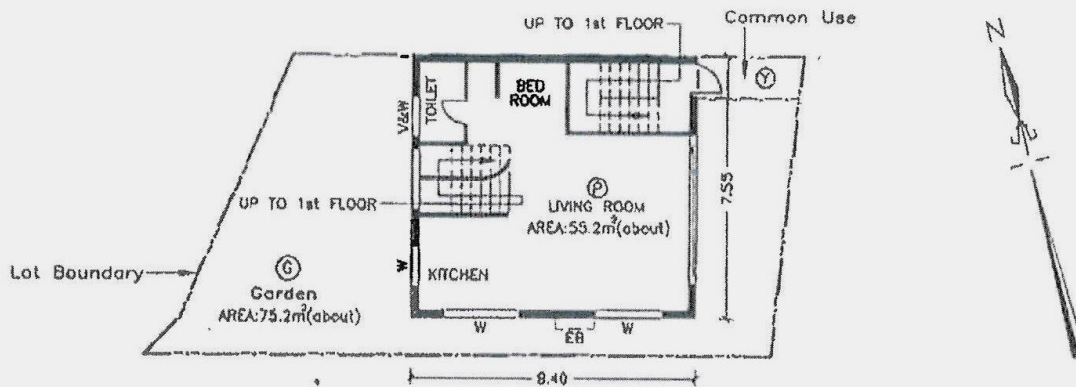

SCALE 1:200

All units are in metre

Remark

The lot boundary refers plan no. SRP/TM/051/132/667A-D.

LOCATION PLAN



SCALE 1 : 20 000

Legends:

- (P) = Pink
- (G) = Green
- (Y) = Yellow
- EB = Electric Box
- W = Window




Survey Sheet No.: 6-NW-21A & 21C

Plan No.: TCYL1091/154

Date : November 2012

陳 達 榮 測 量 師 行 有 限 公 司
TED CHAN & ASSOCIATES LIMITED
Authorized Land Surveyors

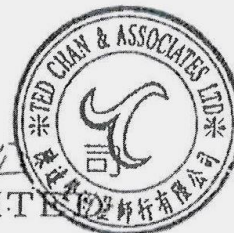

香港西灣河興民街 68 號海天廣場 1007 室 1007 Marino House, 68 Hing Man Street, Sai Wan Ho, Hong Kong.
香港新界元朗青山道 60 號新基大廈一樓 A 室 1A, Sun Ga Bldg., 60 Castle Peak Rd., Yuen Long, N.T., Hong Kong.

Tel: 2967 8862 Fax: 2967 1812
Tel: 2478 6306 Fax: 2478 6428