

LR-TIN SAU


TSWTL NO.26



註冊摘要編號 Memorial No.:

22031601450120

A4C

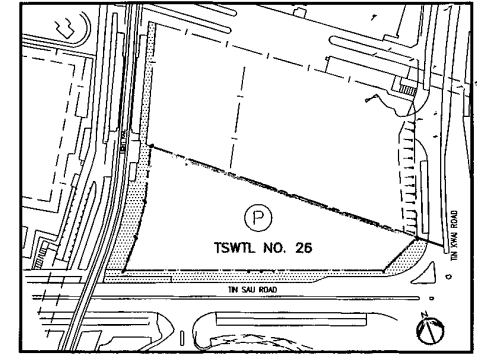


SITE PLAN

LEGEND:

(P) PINK

NOTES:

1. FOR IDENTIFICATION PURPOSES ONLY.
2. THIS PLAN IS SUBJECT TO ANY AMENDMENT(S) WHICH MAY BE APPROVED BY THE BUILDING AUTHORITY AND/OR LANDS DEPARTMENT.

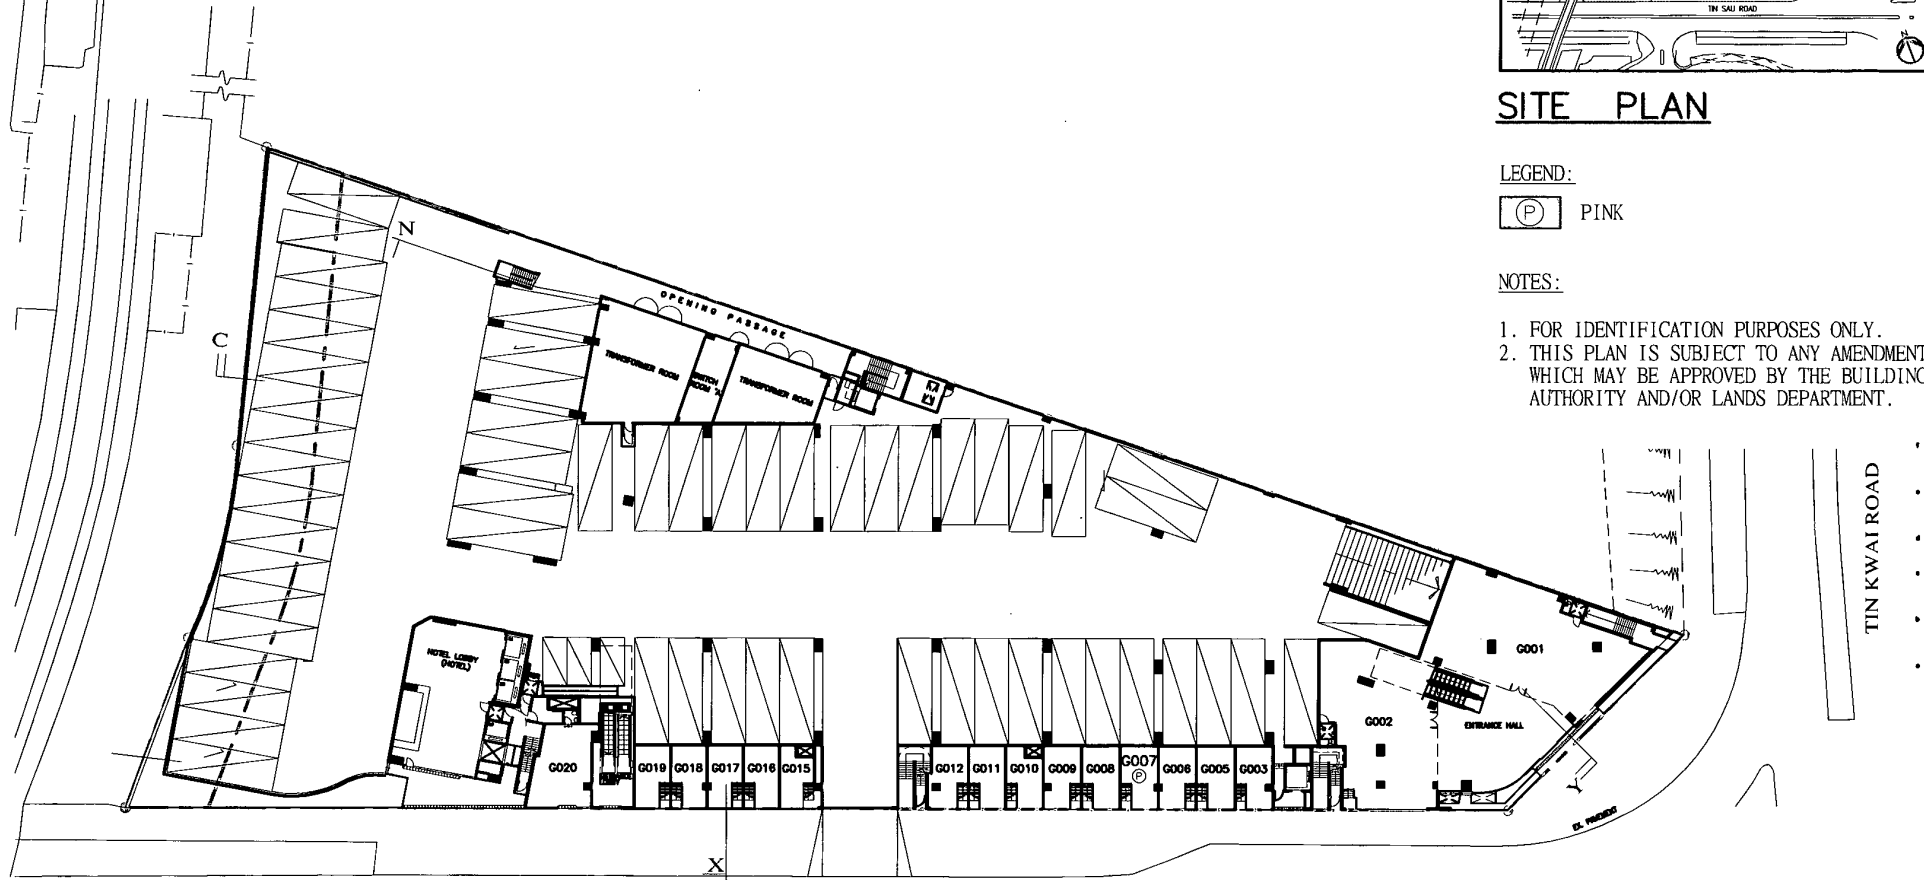

G/F PLAN

NOT TO SCALE

I HEREBY CERTIFY THE
ACCURACY OF THIS PLAN

LEUNG SAI HUNG
HKIA AUTHORIZED PERSON


LR-TIN SAU

TSWTL NO.26



註冊摘要編號 Memorial No.:
22031601450120

A4C

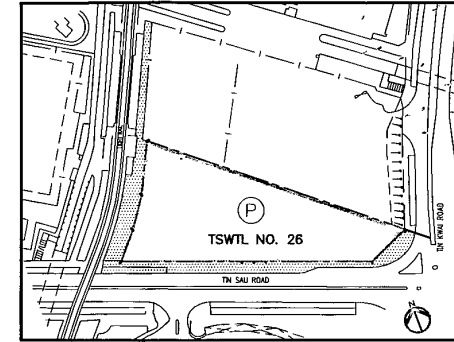


SITE PLAN

LEGEND:

(P) PINK

NOTES:

1. FOR IDENTIFICATION PURPOSES ONLY.
2. THIS PLAN IS SUBJECT TO ANY AMENDMENT(S) WHICH MAY BE APPROVED BY THE BUILDING AUTHORITY AND/OR LANDS DEPARTMENT.

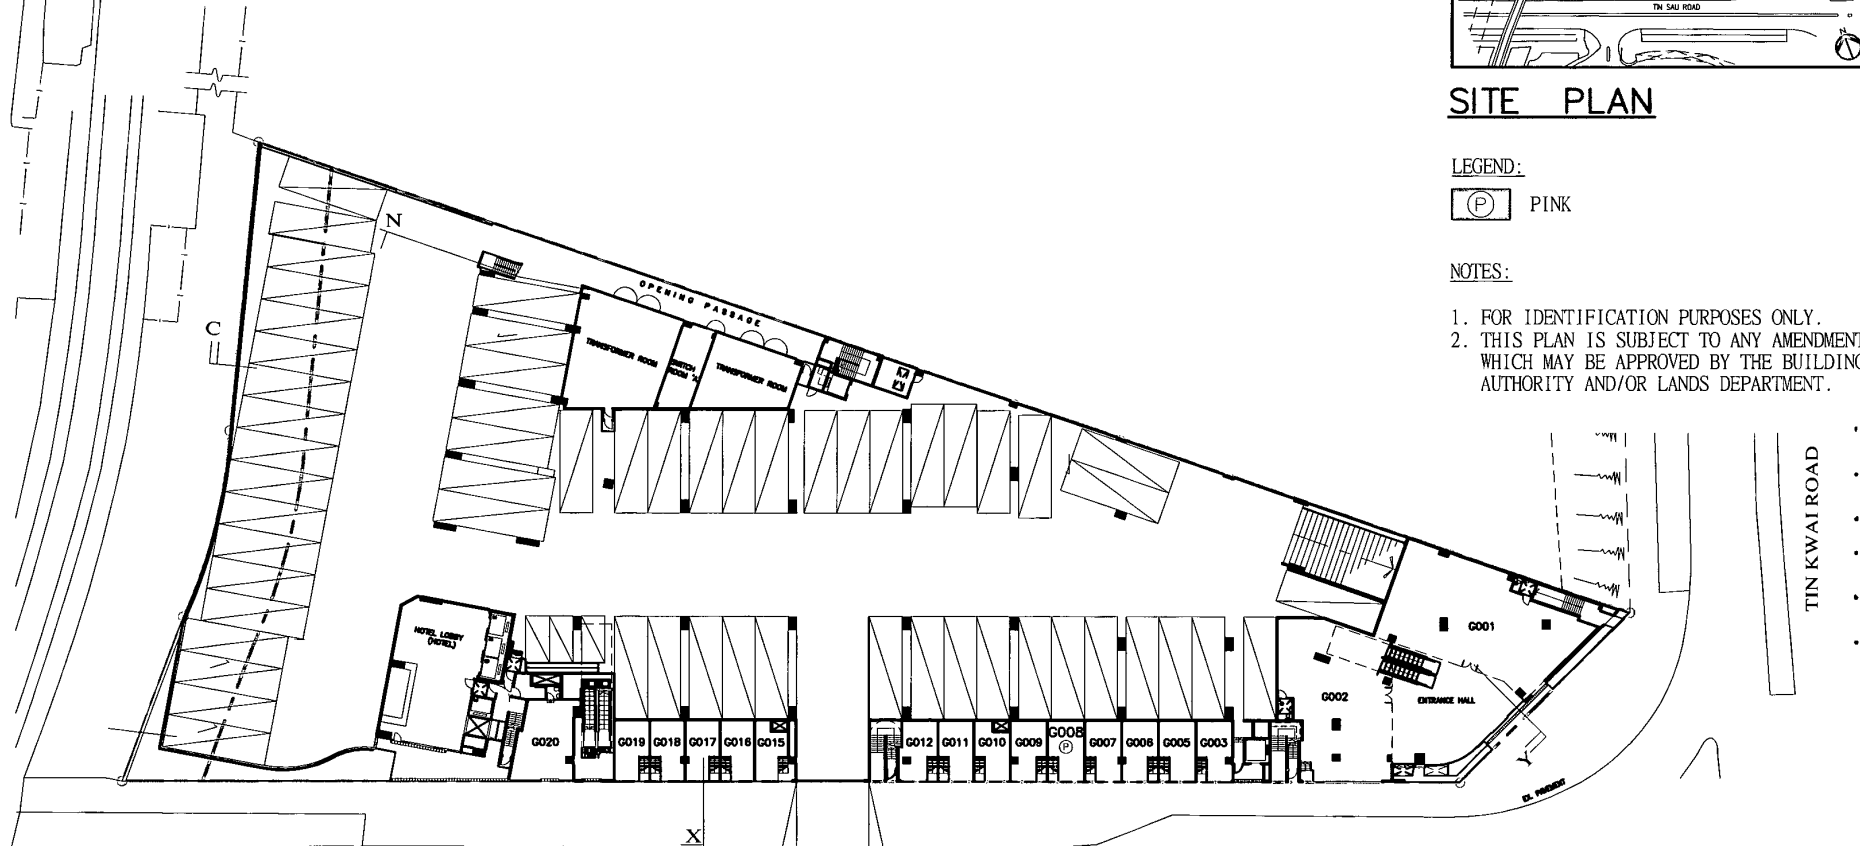

G/F PLAN

NOT TO SCALE

I HEREBY CERTIFY THE
ACCURACY OF THIS PLAN


LEUNG SAI HUNG
HKIA AUTHORIZED PERSON