


LOT NO. 458 RP IN D.D.137
2nd FLOOR

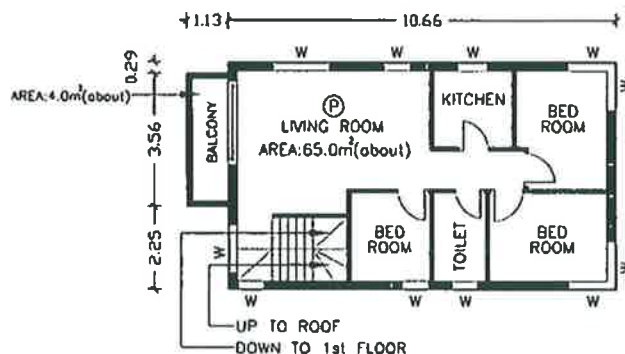

SCALE 1:200
All units are in metre

Remark:

The lot boundary is shown graphically and is subject to survey.

LOCATION PLAN



SCALE 1 : 20 000

Legends:

- (P) = Pink
- V = Ventilator
- W = Window



Survey Sheet No.: 5-SE-7D

Plan No.: TCYL10625/03

Date : June 2014

陳 達 榮 測 量 師 行 有 限 公 司
TED CHAN & ASSOCIATES LIMITED
Authorized Land Surveyors




香港西灣河興民街68號海天廣場1007室 1007 Marina House, 68 Hing Man Street, Sai Wan Ho, Hong Kong.
香港新界元朗青山道60號新基大廈一樓A室 1A, Sun Go Bldg., 60 Castle Peak Rd., Yuen Long, N.T., Hong Kong.

Tel: 2967 8862 Fax: 2967 1812
Tel: 2478 6308 Fax: 2478 6428

LOT NO. 458 RP IN D.D.137

ROOF

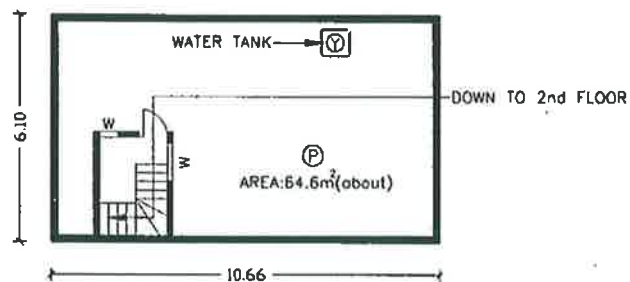

SCALE 1:200
All units are in metre

Remark:

The lot boundary is shown graphically and is subject to survey.

LOCATION PLAN



Legends:

- (P) = Pink
- (Y) = Yellow
- W = Window



Survey Sheet No.: 5-SE-7D

Plan No.: TCYL10625/04

Date : June 2014

陳達榮測量師行有限公司
TED CHAN & ASSOCIATES LIMITED
Authorized Land Surveyors



香港西灣河興民街68號海天廣場1007室 1007 Marina House, 68 Hing Man Street, Soi Wan Ho, Hong Kong.
香港新界元朗青山道60號新基大廈一樓A室 1A, Sun Go Bldg., 60 Castle Peak Rd., Yuen Long, N.T., Hong Kong.

Tel: 2967 8862 Fax: 2967 1812
Tel: 2478 6308 Fax: 2478 6428