


TM / N 8450 X

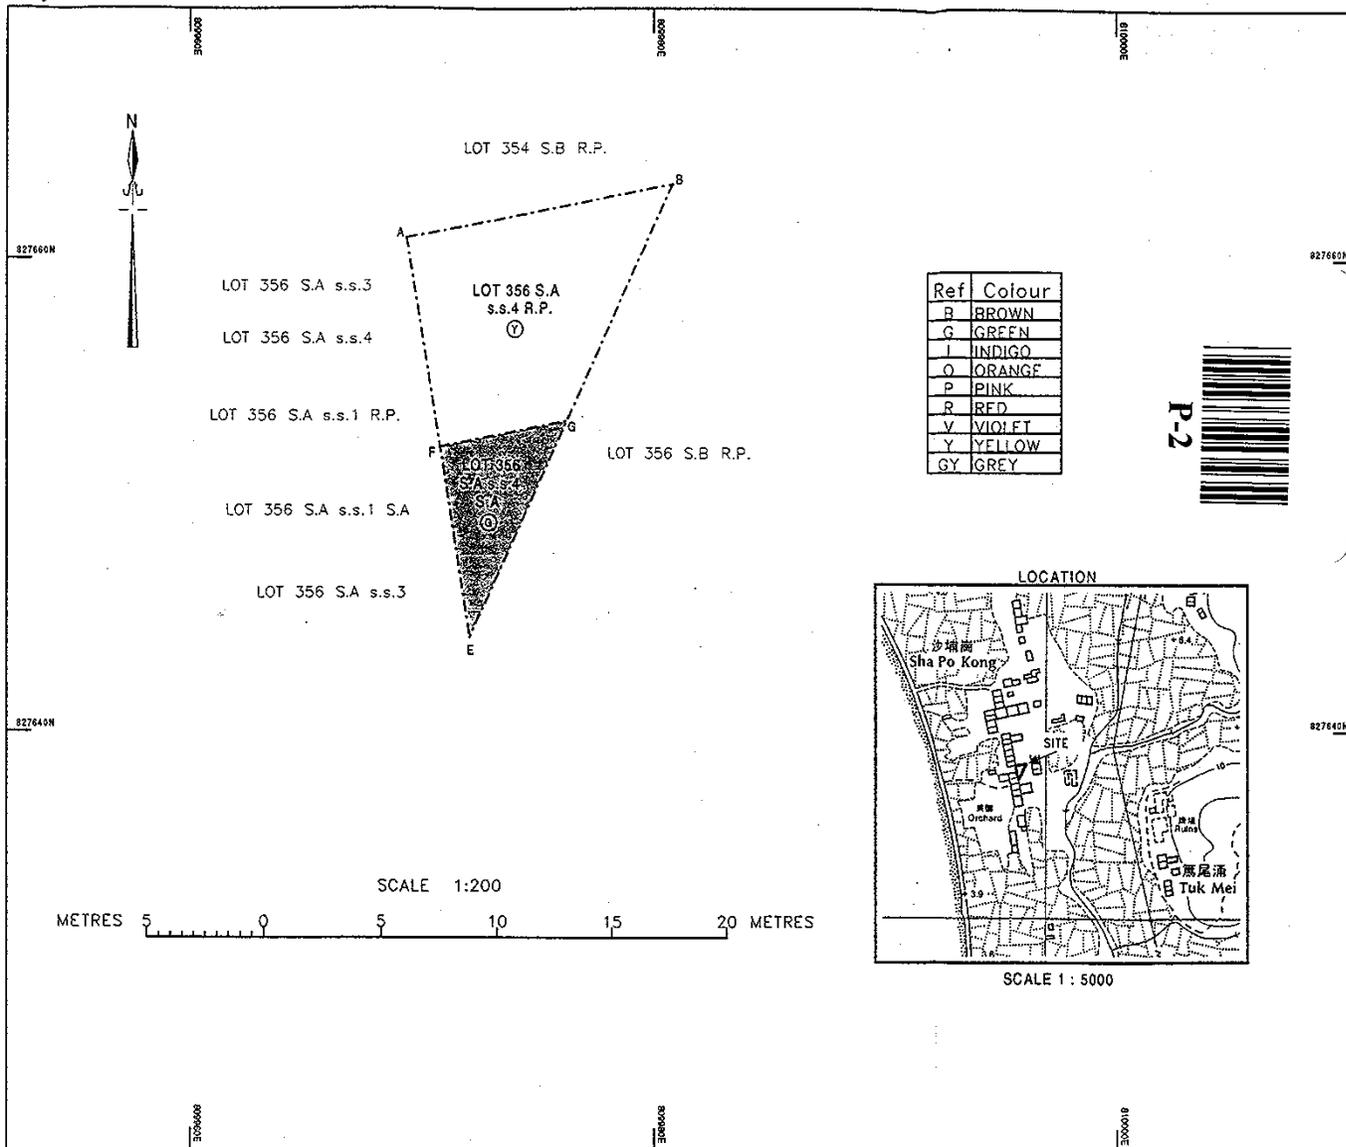


LOT COORDINATES & DIMENSIONS

Boundary Point	Bearing	Distance	Northing	Easting
LOT 356 S.A s.s.4 S.A				
F			827652.069	819970.659
G	78 47 17	5.646	827653.167	819976.198
C	204 48 46	10.099	827644.000	819971.940
F	350 50 36	8.173	827652.069	819970.659
LOT 356 S.A s.s.4 R.P.				
A			827660.896	819969.236
B	78 47 17	11.824	827663.195	819980.834
G	204 48 46	11.048	827653.167	819976.198
F	258 47 17	5.646	827652.069	819970.659
A	350 50 36	8.941	827660.896	819969.236

Table of Subdivisions

SECTION	AREA
LOT 356 S.A s.s.4 S.A (Coloured Green)	23.1 m ² (About)
LOT 356 S.A s.s.4 R.P. (Coloured Yellow)	78.1 m ² (About)
Total Area	101.2 m² (About)

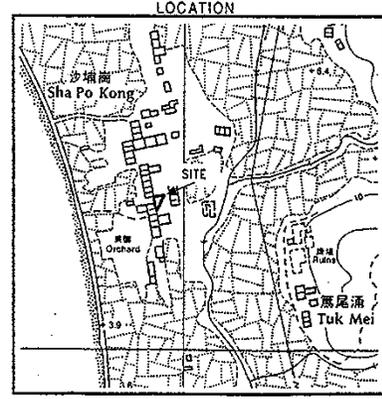

I, Chan Tat Wing, an Authorized Land Surveyor registered under the Land Survey Ordinance (Cap. 473), hereby certify that this land boundary plan has been prepared from land boundary surveys that were carried out by me, or under my direct supervisions, in conformity with the Code of Practice approved by the Land Survey Authority under the above Ordinance, and that this plan correctly represents that survey completed on the 22 day of April 1998.

Dated this 05 day of May 1998.

Chan Tat Wing
Authorized Land Surveyor

陳達榮測量師行有限公司
TED CHAN & ASSOCIATES LIMITED


Survey District : TUEN MUN
Date of Survey : April 1998
Survey Sheet No. : 5-SE-7D
Survey Record Plan No.: SRP/TM/007/0714/D1(R)

PLAN OF LOT Nos. 356 S.A s.s.4 S.A & S.A s.s.4 R.P. IN D.D.137
BEING SUBDIVISION OF LOT No. 356 S.A s.s.4 IN D.D.137


FOR OFFICIAL USE

Land Boundary Plan No. : LBP/TM/007/0714/D1

TM 84-026

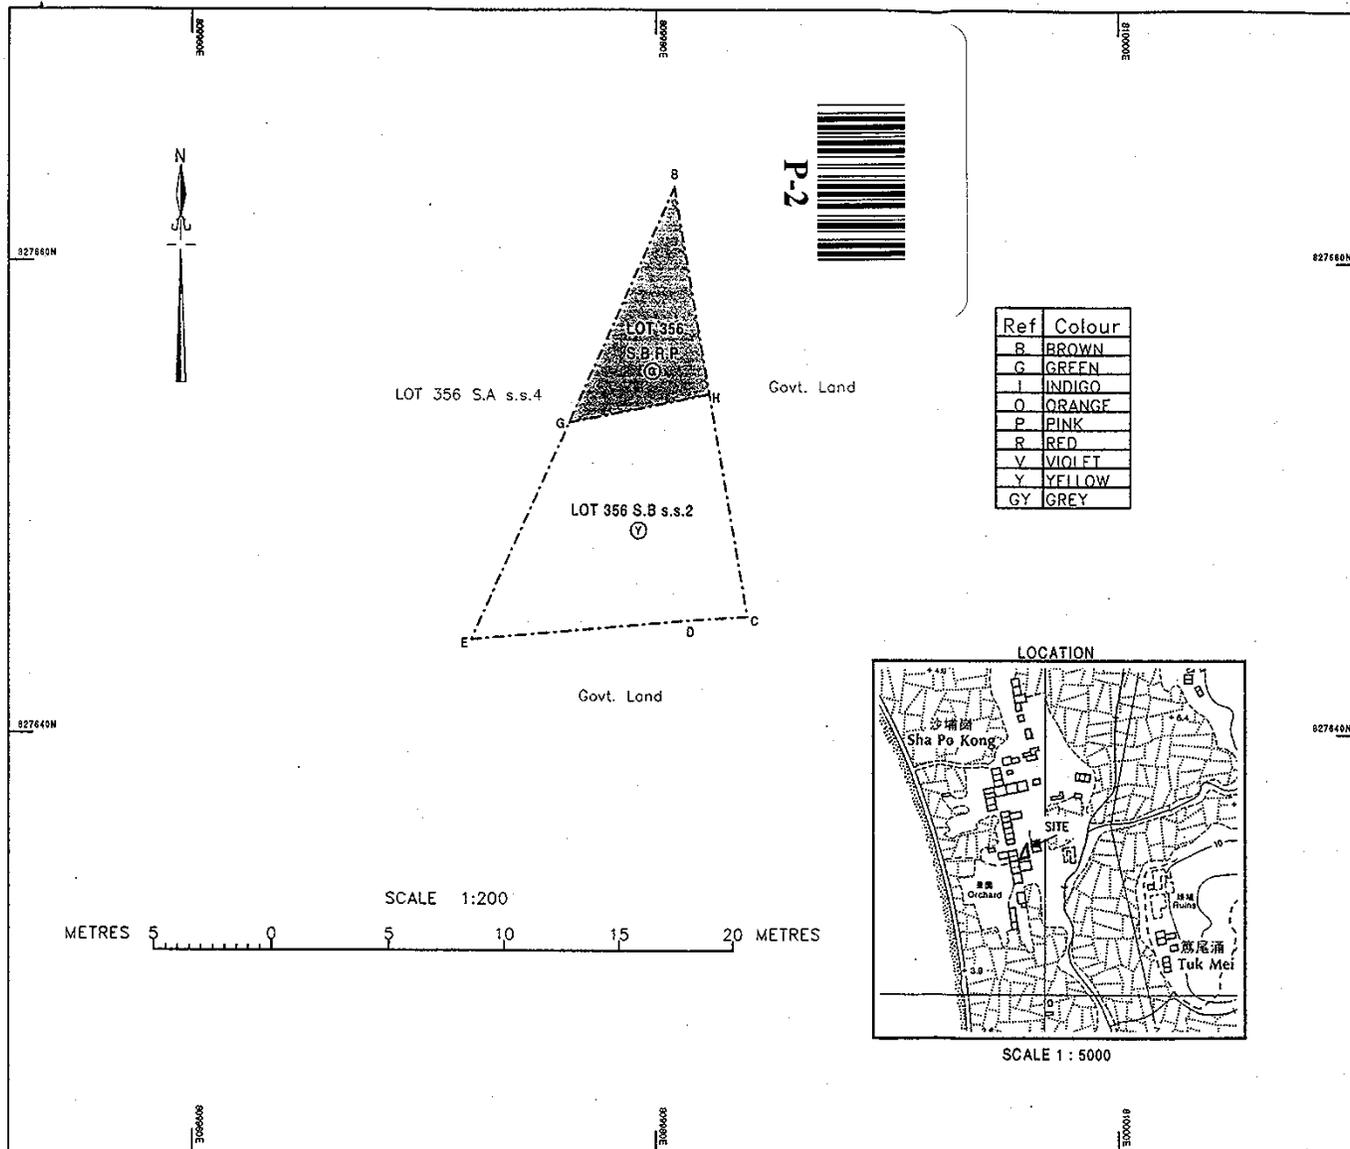

Ref	Colour
B	BROWN
G	GREEN
I	INDIGO
O	ORANGE
P	PINK
R	RED
V	VIOLET
Y	YELLOW
GY	GREY

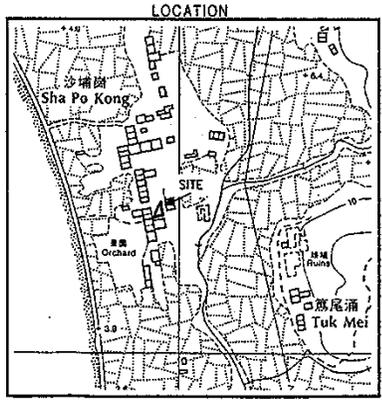

LOT COORDINATES & DIMENSIONS

Bearing Distance

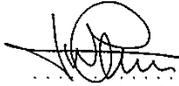
Boundary Point	Bearing	Distance in metres	Northing	Easting
LOT 356 S.B s.s.2				
G			827653.167	809976.198
H	78 47 17	6.305	827654.393	809982.383
C	170 01 19	9.563	827644.974	809984.040
D	266 27 04	2.577	827644.815	809981.466
E	265 06 17	9.543	827644.000	809971.960
G	24 48 46	10.099	827653.167	809976.198
LOT 356 S.B R.P.				
B			827663.195	809980.824
H	170 01 19	8.937	827654.393	809982.383
C	258 47 17	6.305	827653.167	809976.198
B	24 48 46	11.048	827663.195	809980.824

Table of Subdivisions

SECTION	AREA
LOT 356 S.B s.s.2 (Coloured Yellow)	83.2 m ² (About)
LOT 356 S.B R.P. (Coloured Green)	28.2 m ² (About)
Total Area	111.4 m² (About)

I, Chan Tat Wing, an Authorized Land Surveyor registered under the Land Survey Ordinance (Cap. 473), hereby certify that this land boundary plan has been prepared from land boundary surveys that were carried out by me, or under my direct supervisions, in conformity with the Code of Practice approved by the Land Survey Authority under the above Ordinance, and that this plan correctly represents that survey completed on the 22 day of April 1998.

Dated this 05 day of May 1998.


 Authorized Land Surveyor


陳達榮測量師行有限公司
 TED CHAN & ASSOCIATES LIMITED

Survey District : TUEN MUN
 Date of Survey : April 1998
 Survey Sheet No. : 5-SE-7D
 Survey Record Plan No.: SRP/TM/007/0715/D:(R)

PLAN OF LOT Nos. 356 S.B s.s.2 & S.B R.P. IN D.D.137
 BEING SUBDIVISION OF LOT No. 356 S.B R.P. IN D.D.137

FOR OFFICIAL USE

Land Boundary Plan No. : LBP/TM/007/0715/D: